

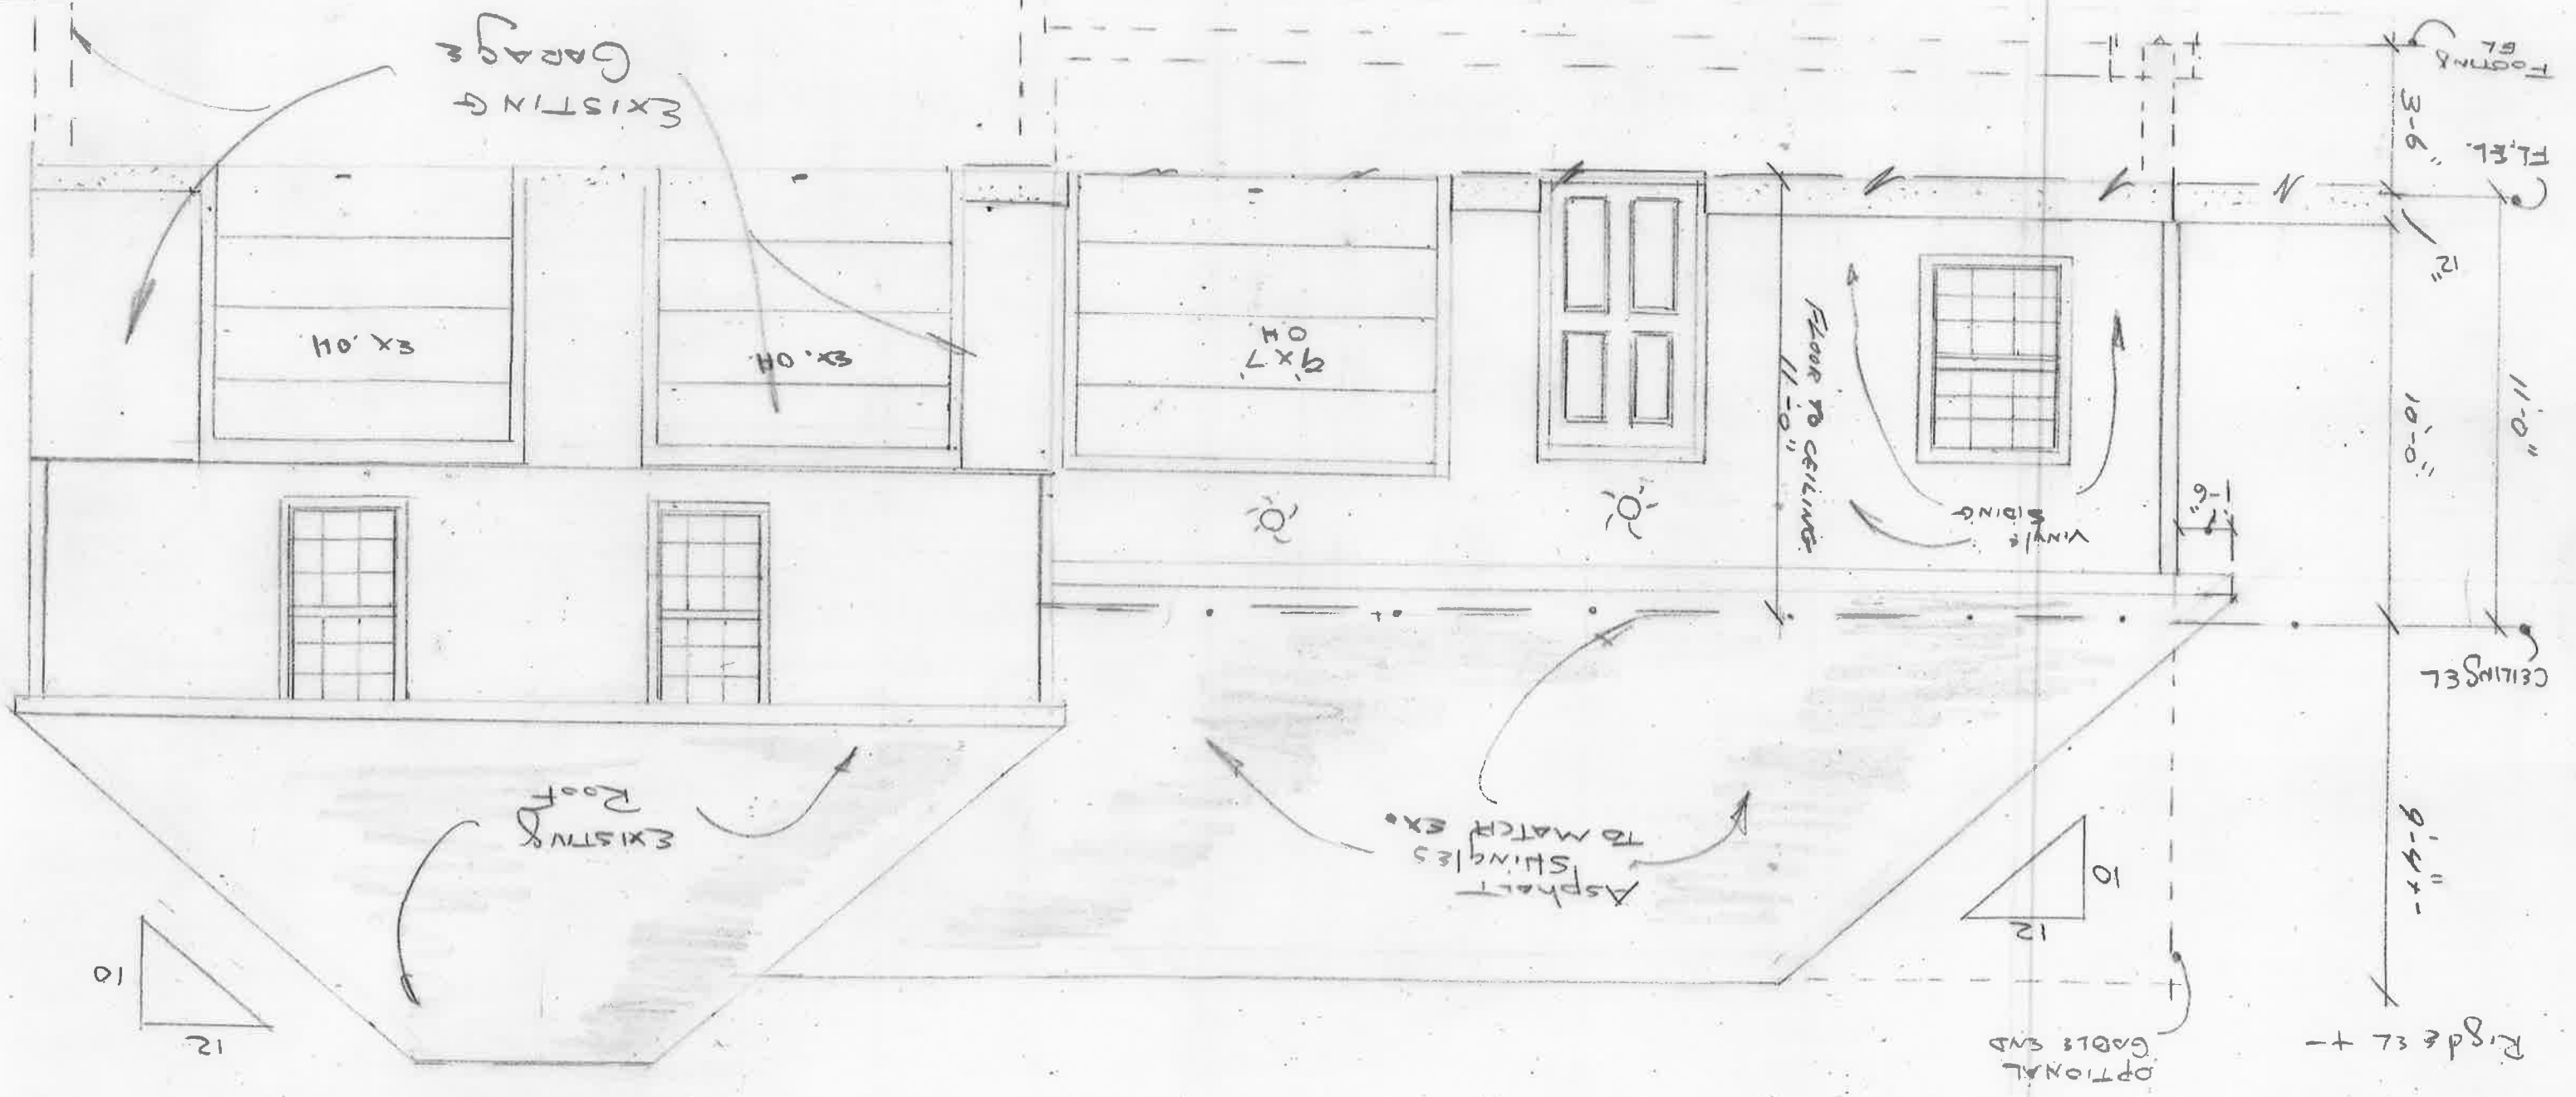


For: Robert ZANGRANDI
29 North Summit Dr
SOUTHINGTON CT
Scale 1/4" = 1'-0"
FRONT ELEVATION

FRONT ELEVATION  
1/4" = 1'-0"

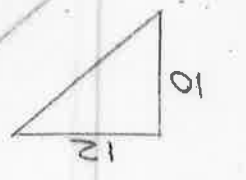

FOOTING SL  
 3'-6"  
 F.L.E.L.  
 12"  
 11'-0"  
 10'-0"  
 1'-6"  
 CEILING SL  
 9'-4"  
 RIGID SL +  
 OPTIONAL  
 GABLE END

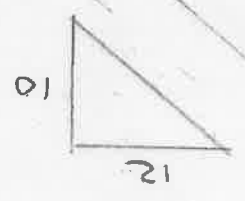

EXISTING GARAGE

EXISTING ROOF

Asphalt SHINGLES TO MATCH EX.

FLOOR TO CEILING 11'-0"

VINYL SIDING

9'x7'

8'x8'


8'x8'

FRONT ELEVATION

SOUTHINGTON CT

29 North Summit Dr


For: Robert ZANGRANDI

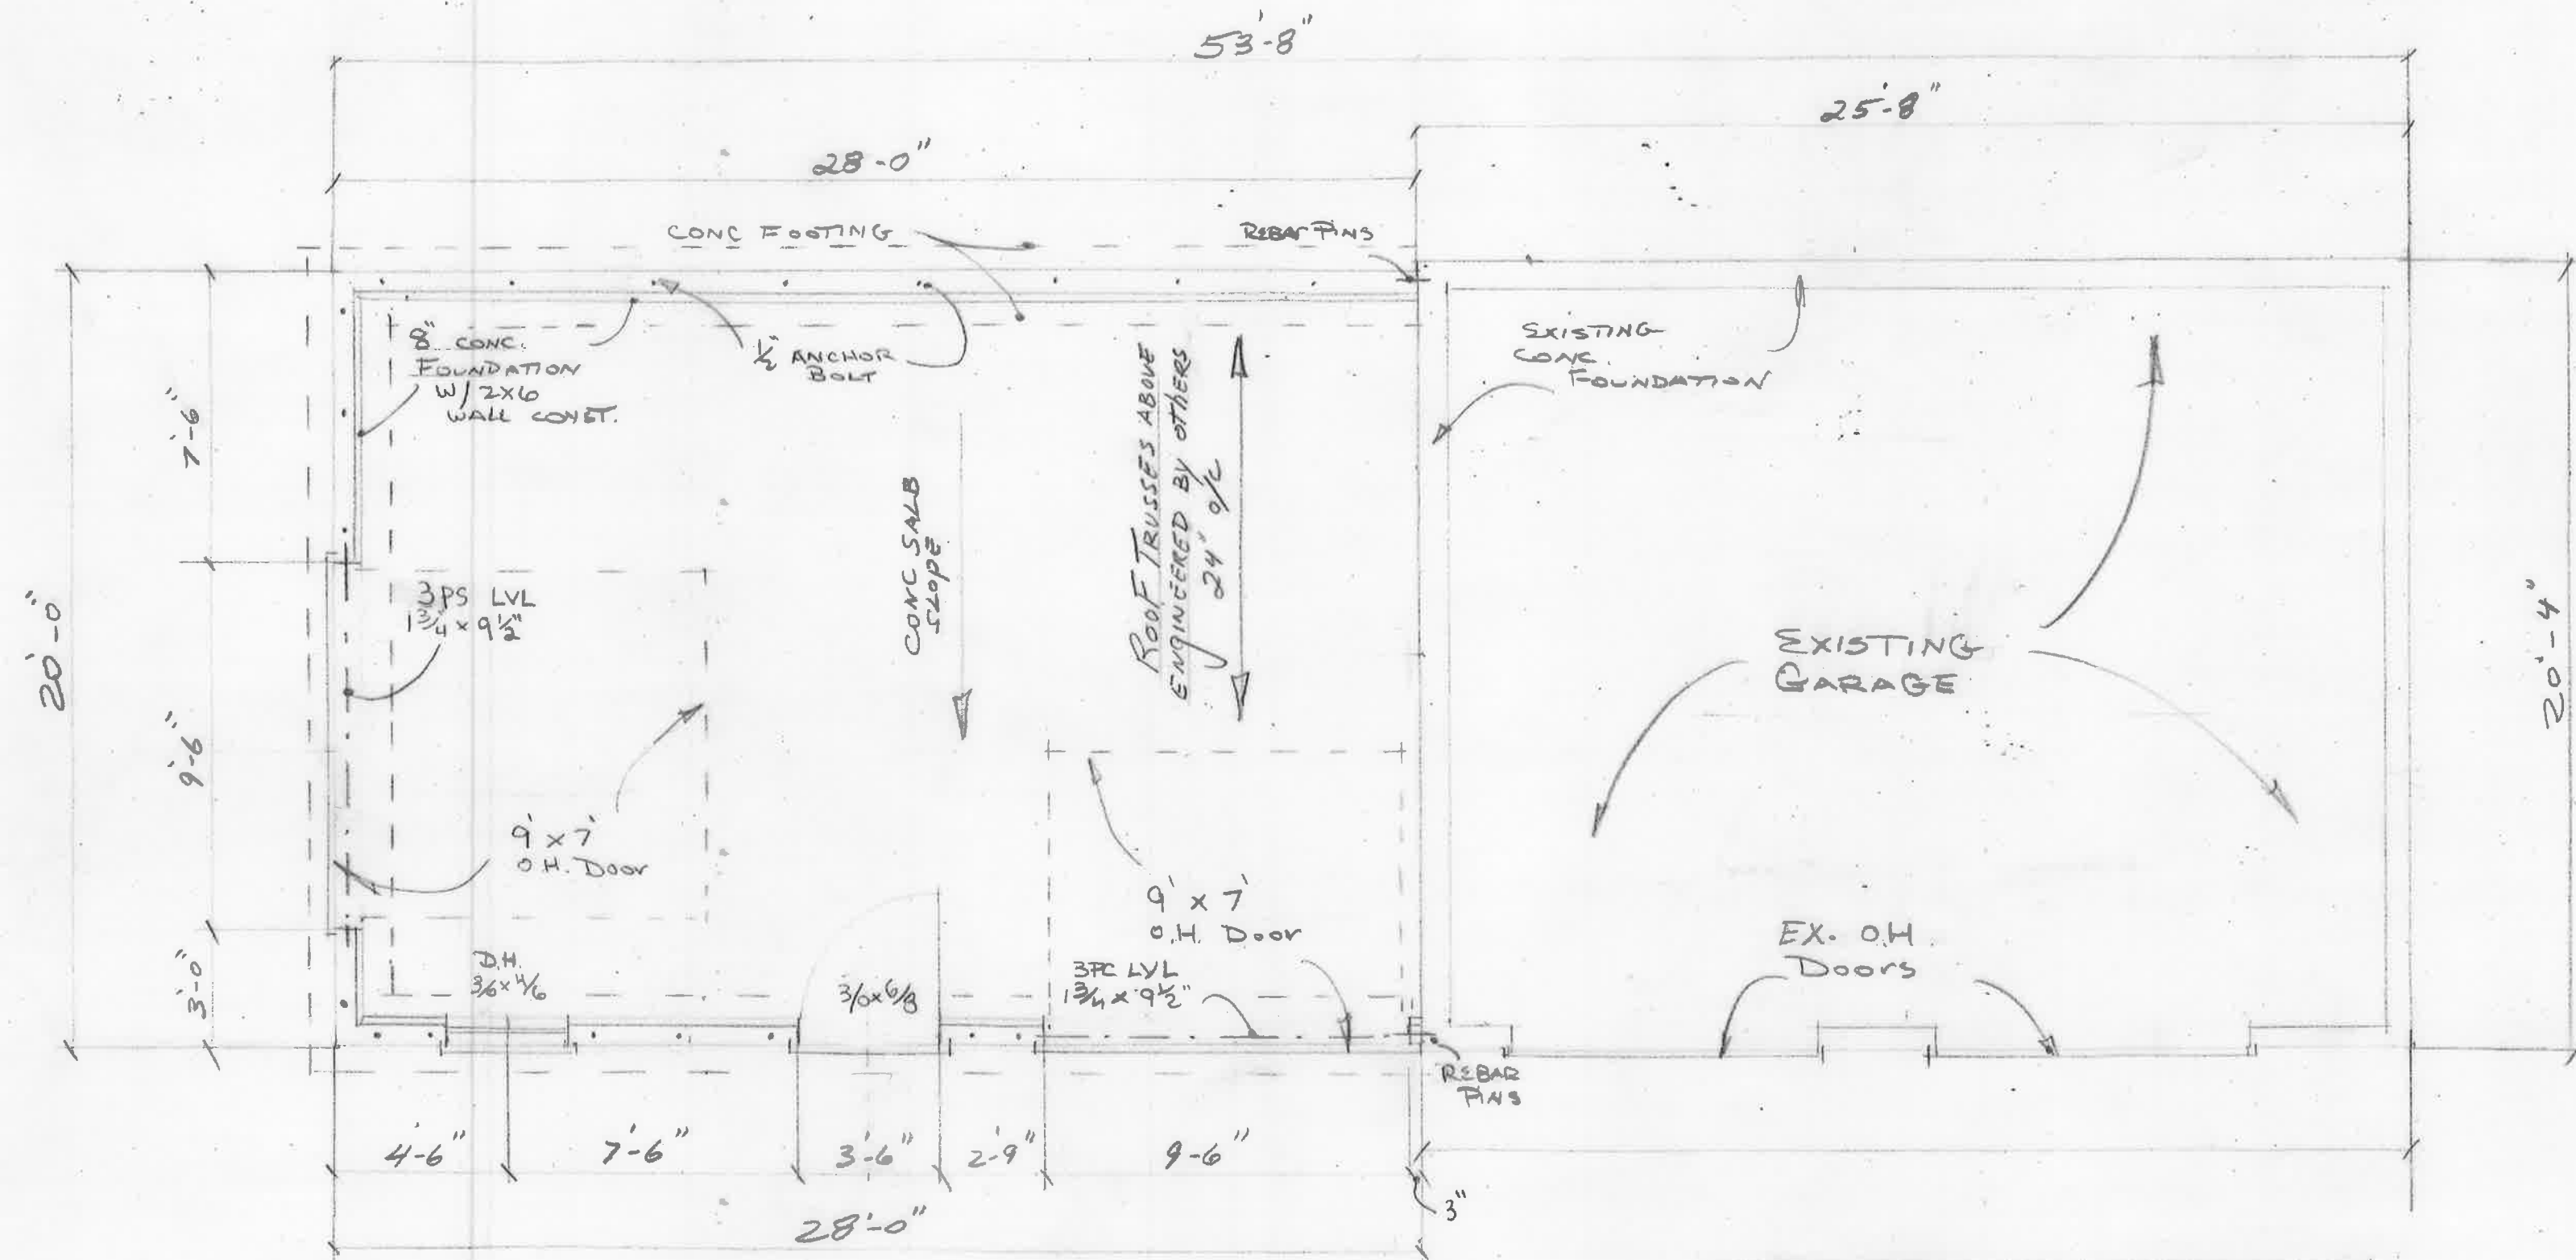


FOR: ROBERT ZANGRANDI
28 NORTH SUMMIT DR
SOUTHINGTON CT
SCALE 1/4" = 1'-0"
FOUNDATION PLAN

#1  
NOTE: GENERAL CONTRACTOR TO  
VERIFY ALL DIMENSIONS ON SITE.

#2 GENERAL CONTRACTOR TO  
VERIFY ALL STATE & LOCAL CODES.

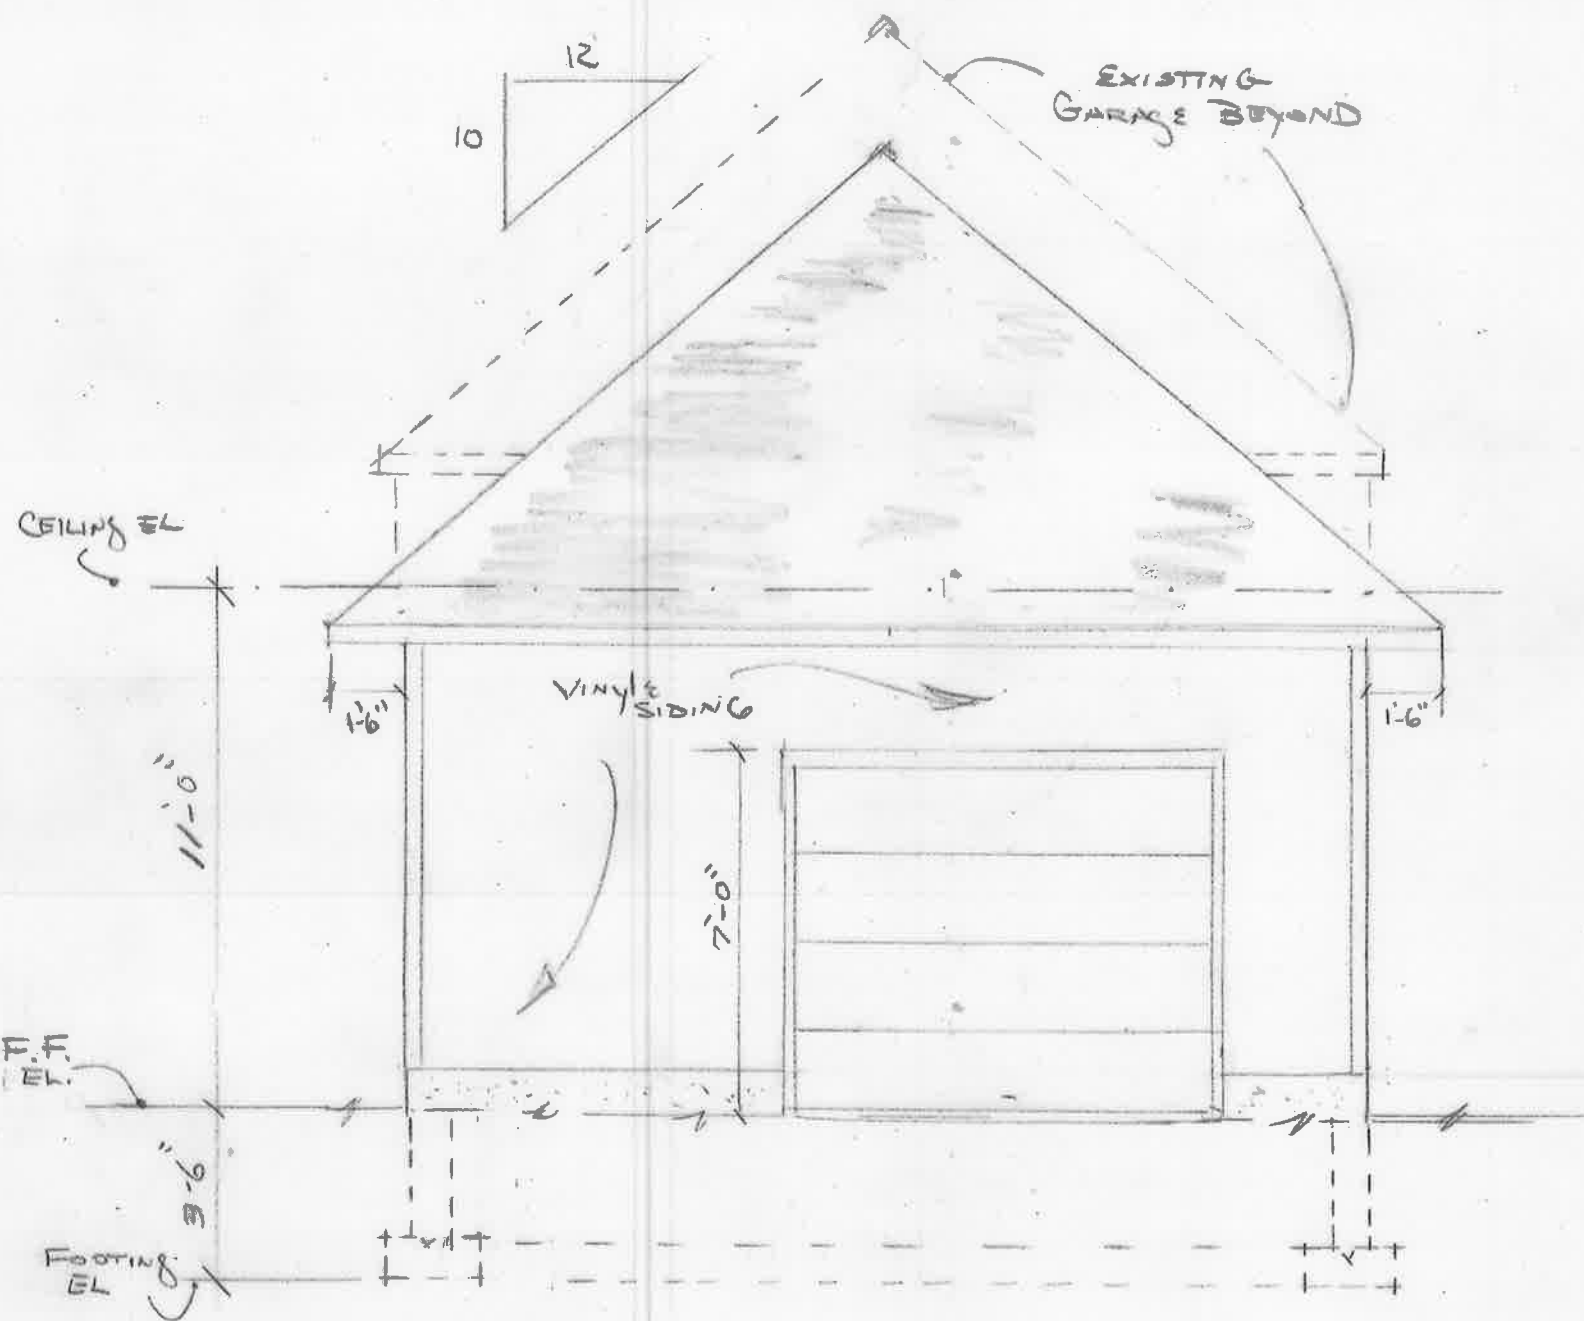

LEFT SIDE ELEVATION  
1/4" = 1'-0"

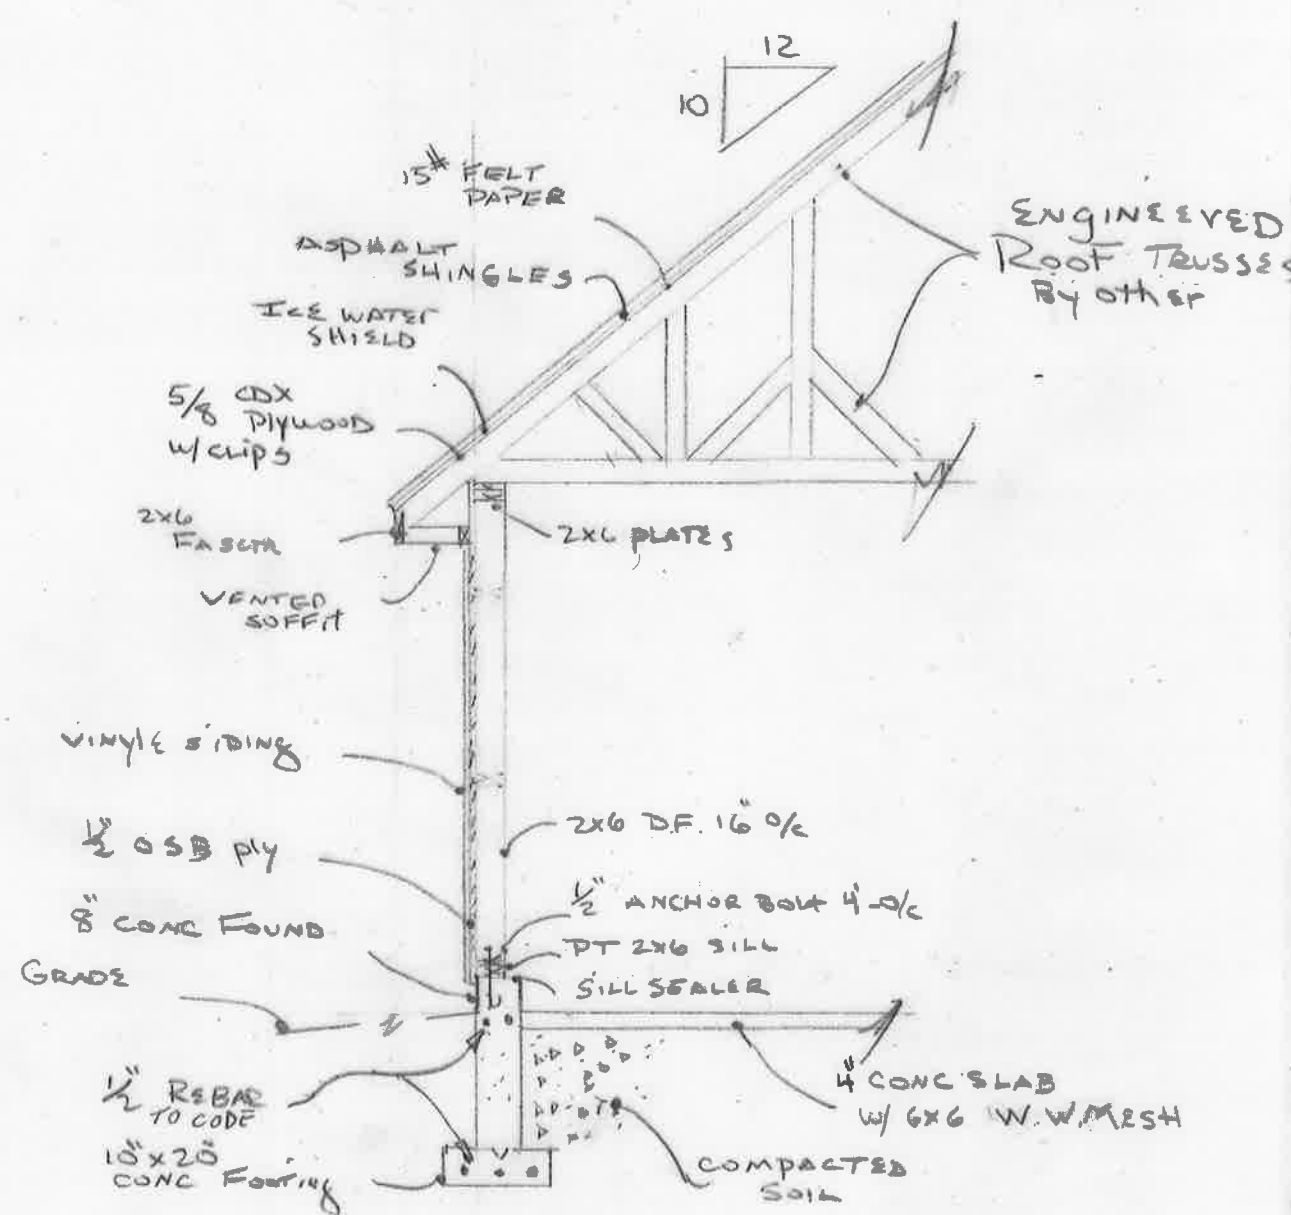

TYPICAL SECTION  
1/4" = 1'-0"