


2 FLOOR PLAN
SCALE: 1/4"=1'-0"



1 FRONT ELEVATION
SCALE: 1/4"=1'-0"

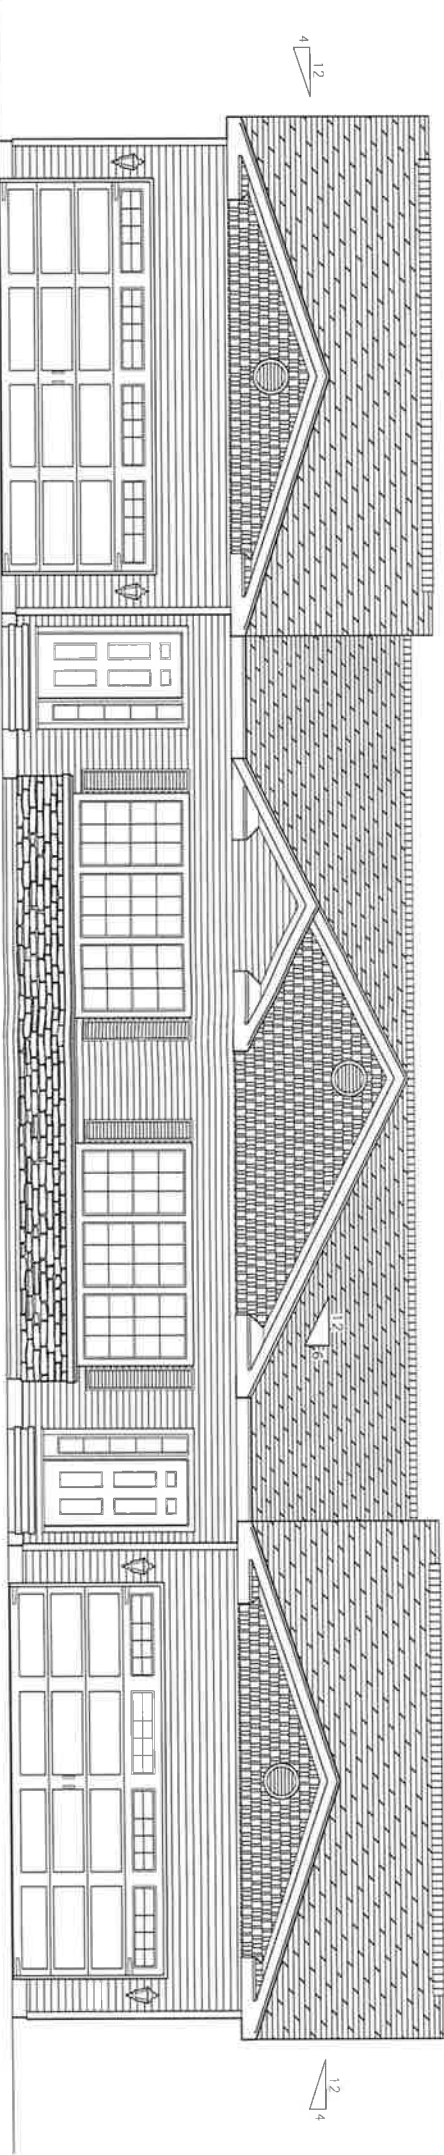

DUPLEX DESIGN
(PRELIMINARY)
295 LANING STREET
SOUTHINGTON CONNECTICUT

PROJECT
REVISIONS

DATE: JANUARY 11, 2021
DRAWN: DCZ
SCALE: AS NOTED
FILE: FRG2B.DWG

SHEET TITLE
BUILDING
PLANS &
ELEVATION

SHEET NO.

A1.1