

(860) 877-2402

DUPLEX DESIGN  
(PRELIMINARY)  
295 LANING STREET  
SOUTHINGTON CONNECTICUT

PROJECT

REVISIONS

▲ APRIL 30, 2021

DATE JANUARY 11, 2021

DRAWN DCZ

SCALE AS NOTED


FILE FRG2B.DWG

SHEET TITLE

BUILDING  
PLANS &  
ELEVATION

SHEET NO.

A1.1

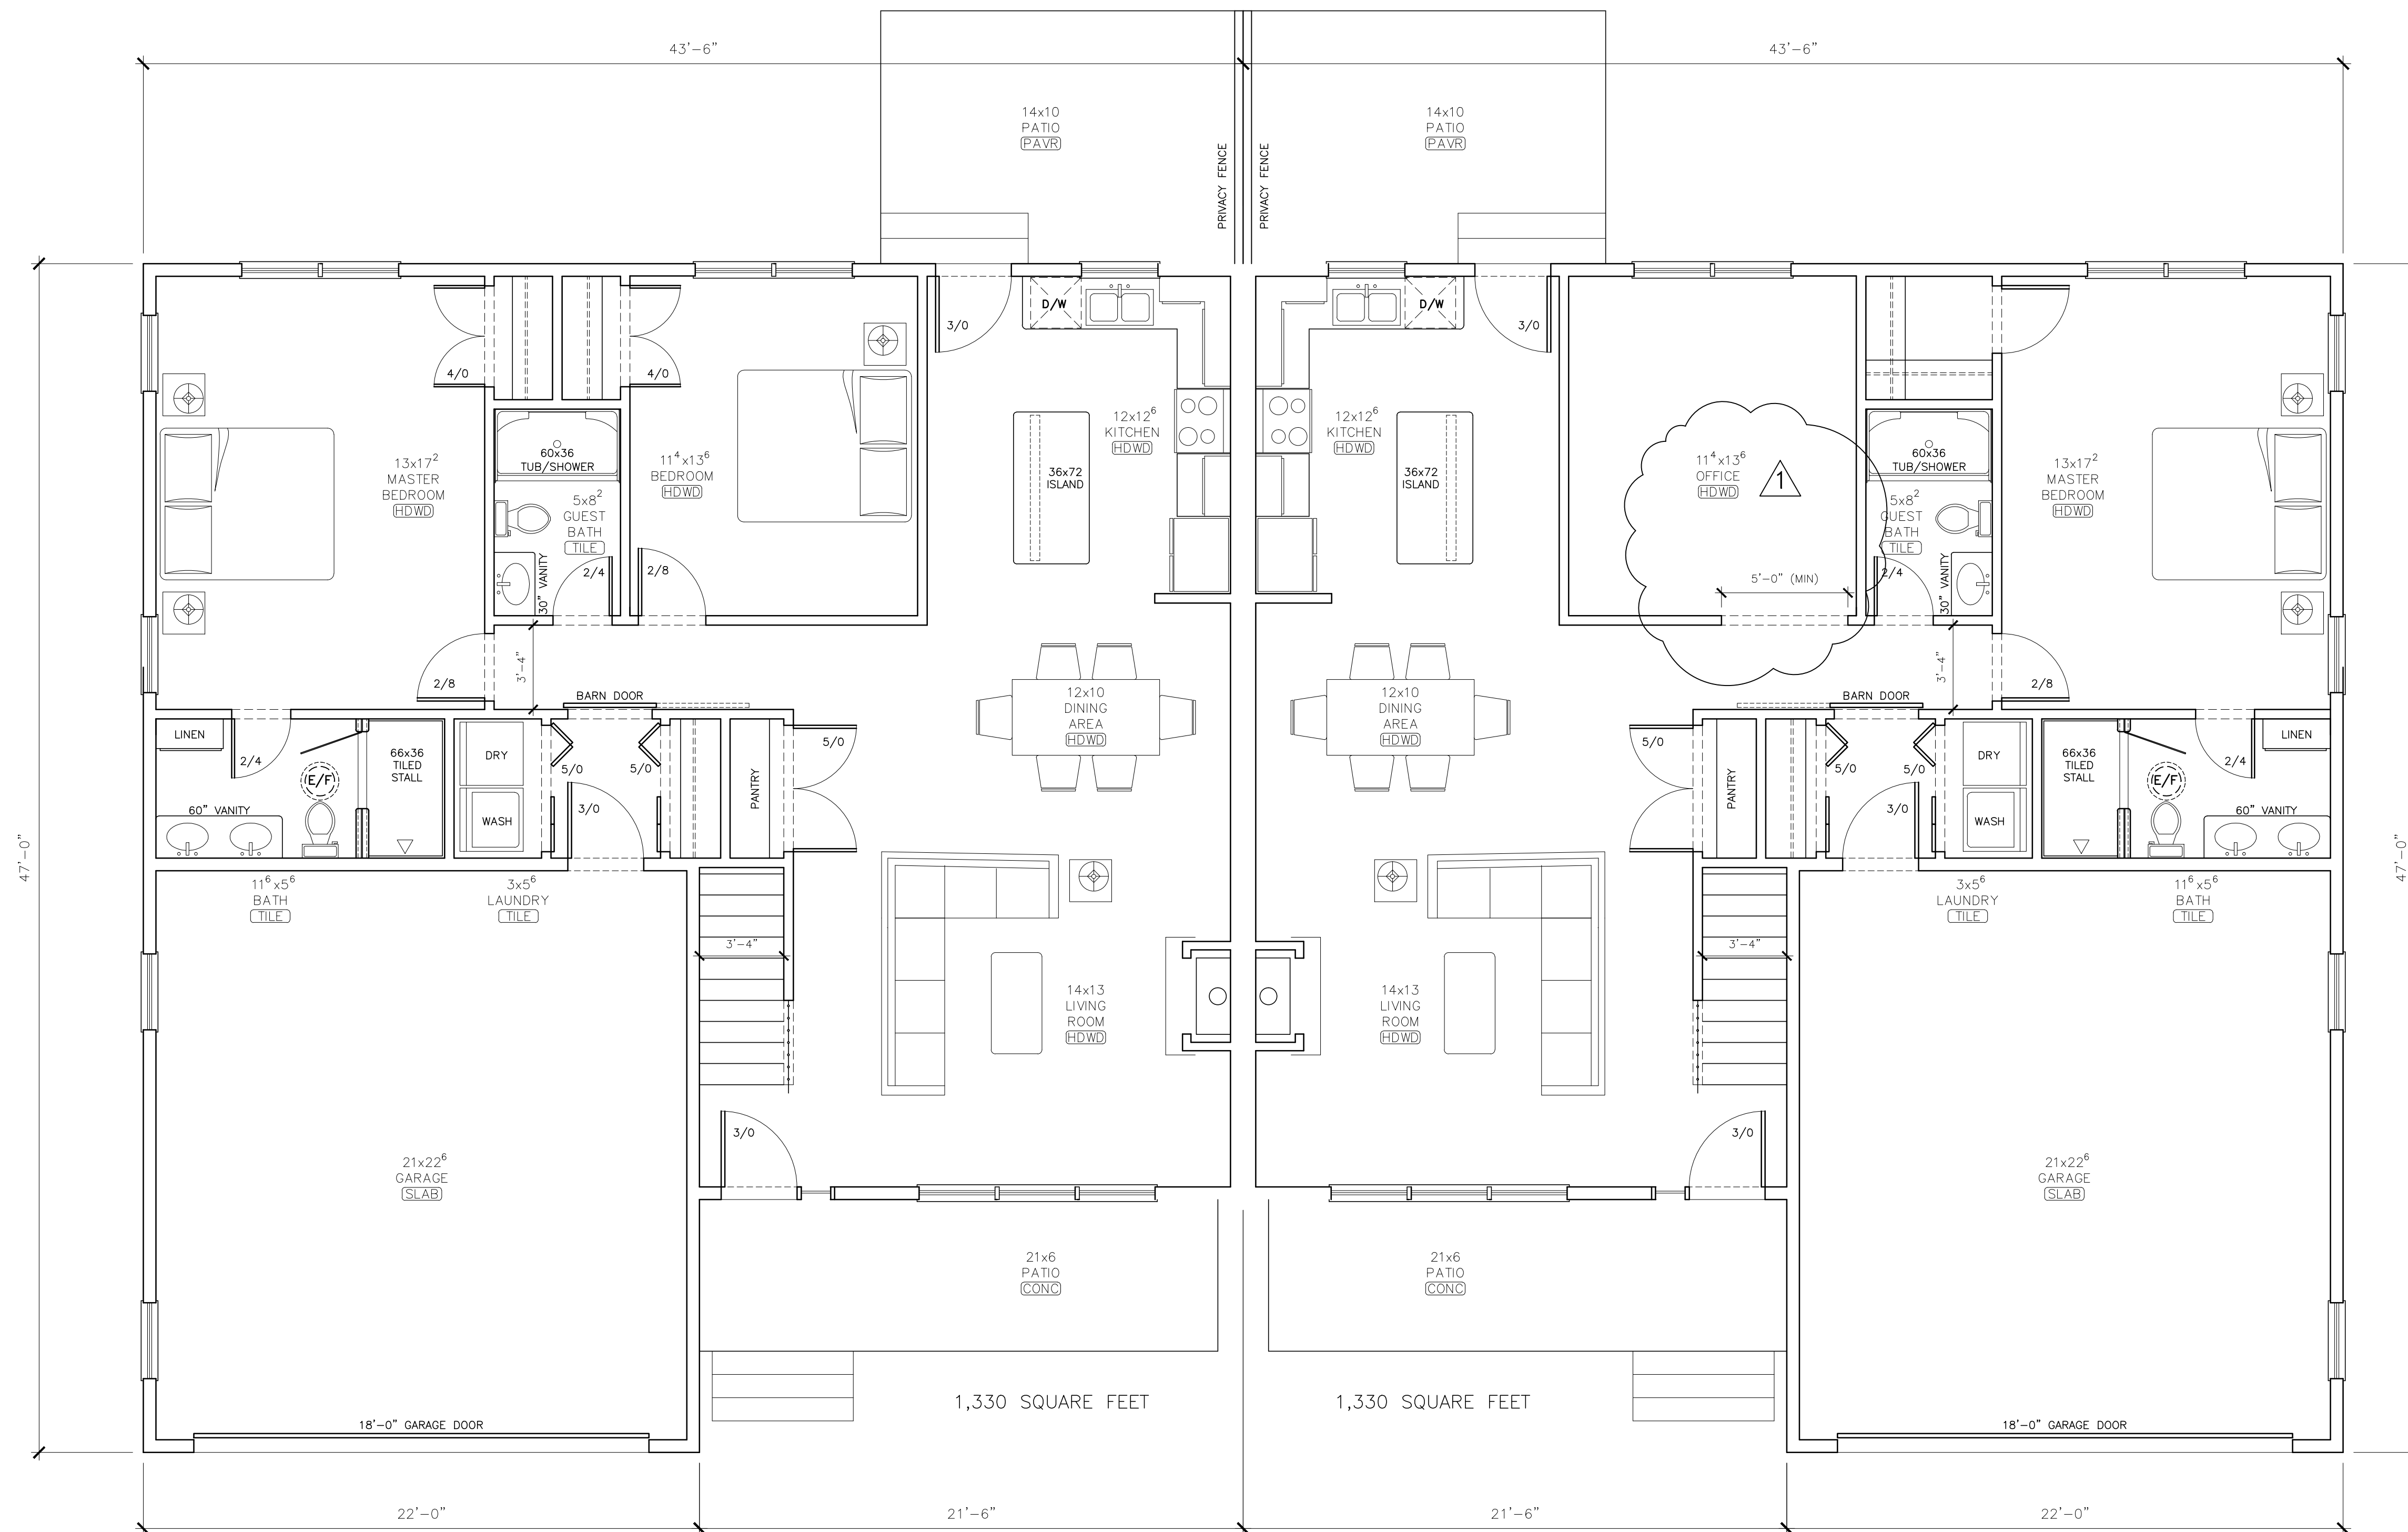

2 FLOOR PLAN  
A1.1 SCALE: 1/4"=1'-0"



1 FRONT ELEVATION  
A1.1 SCALE: 1/4"=1'-0"