

(860) 877-2402

GARAGE DESIGN
201 ANDREWS STREET
SOUTHINGTON, CONNECTICUT

PROJECT

REVISIONS

DATE FEBRUARY 16, 2021

DRAWN DCZ


SCALE 1/4" = 1'-0"

FILE VOL1.DWG


SHEET TITLE
BUILDING ELEVATIONS
PLANS & DETAILS

SHEET NO.


A1.1

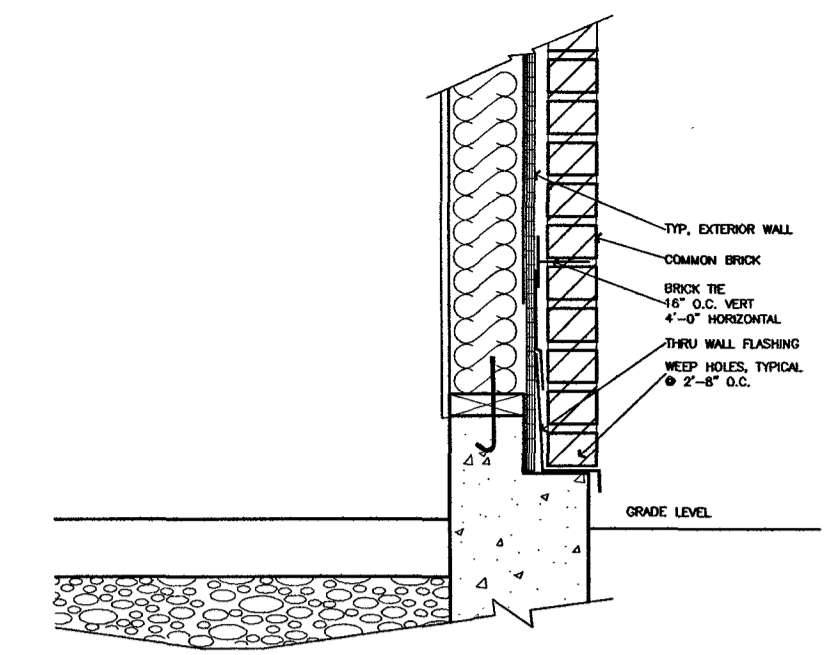


7 WALL SECTION
A1.1 SCALE: 1" = 1'-0"
20'-10"

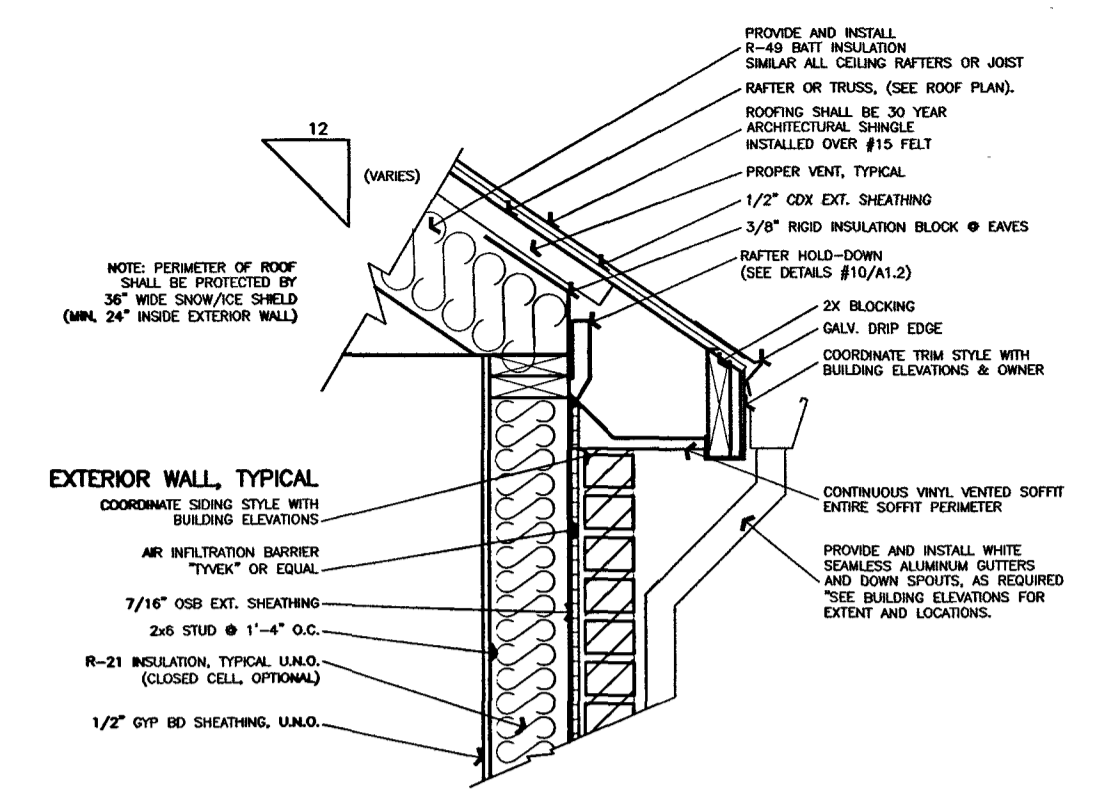


8 WALL SECTION
A1.1 SCALE: 1" = 1'-0"

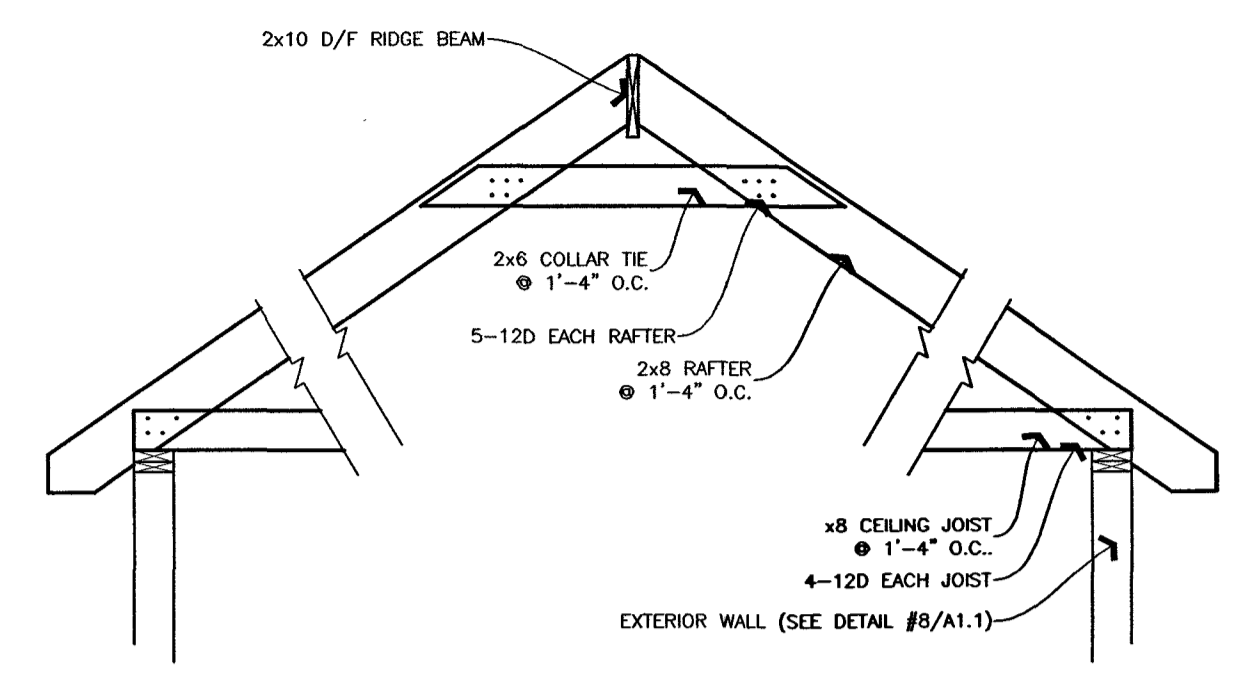


9 ROOF SECTION
A1.1 SCALE: 1/4" = 1'-0"

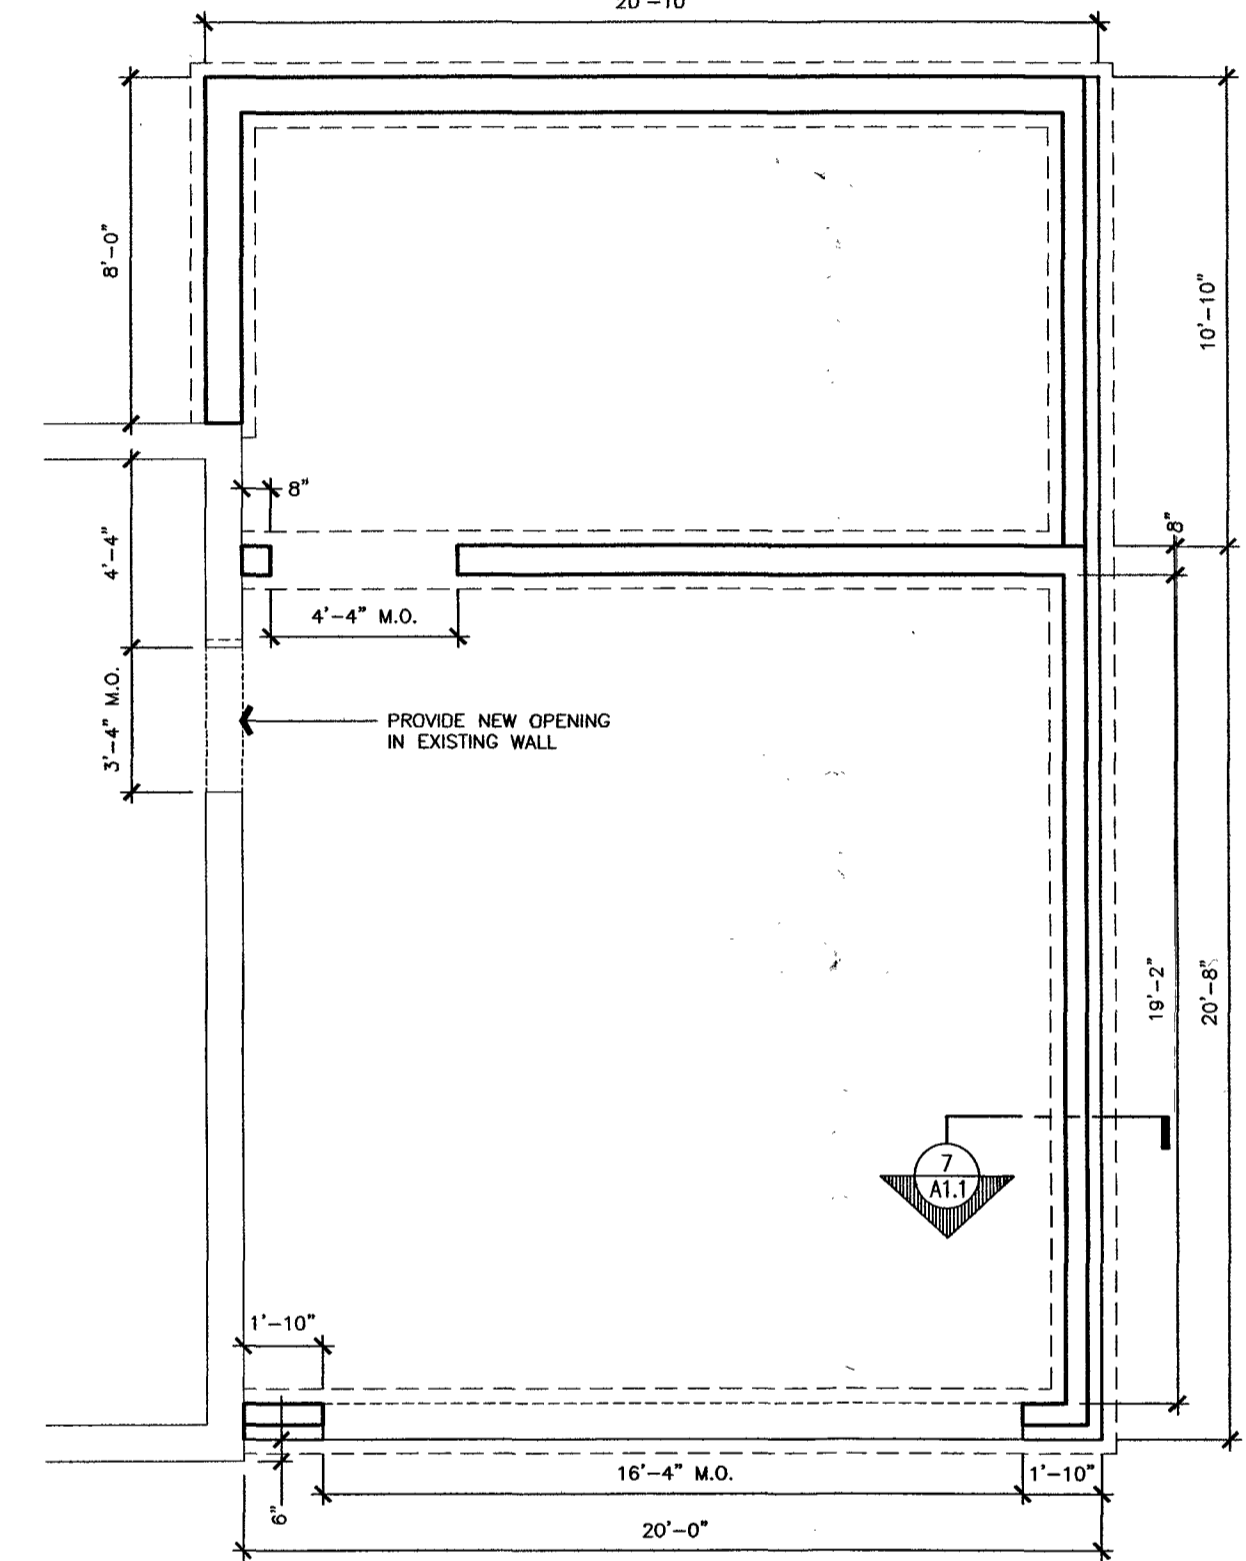


4 FOUNDATION PLAN
A1.1 SCALE: 1/4" = 1'-0"

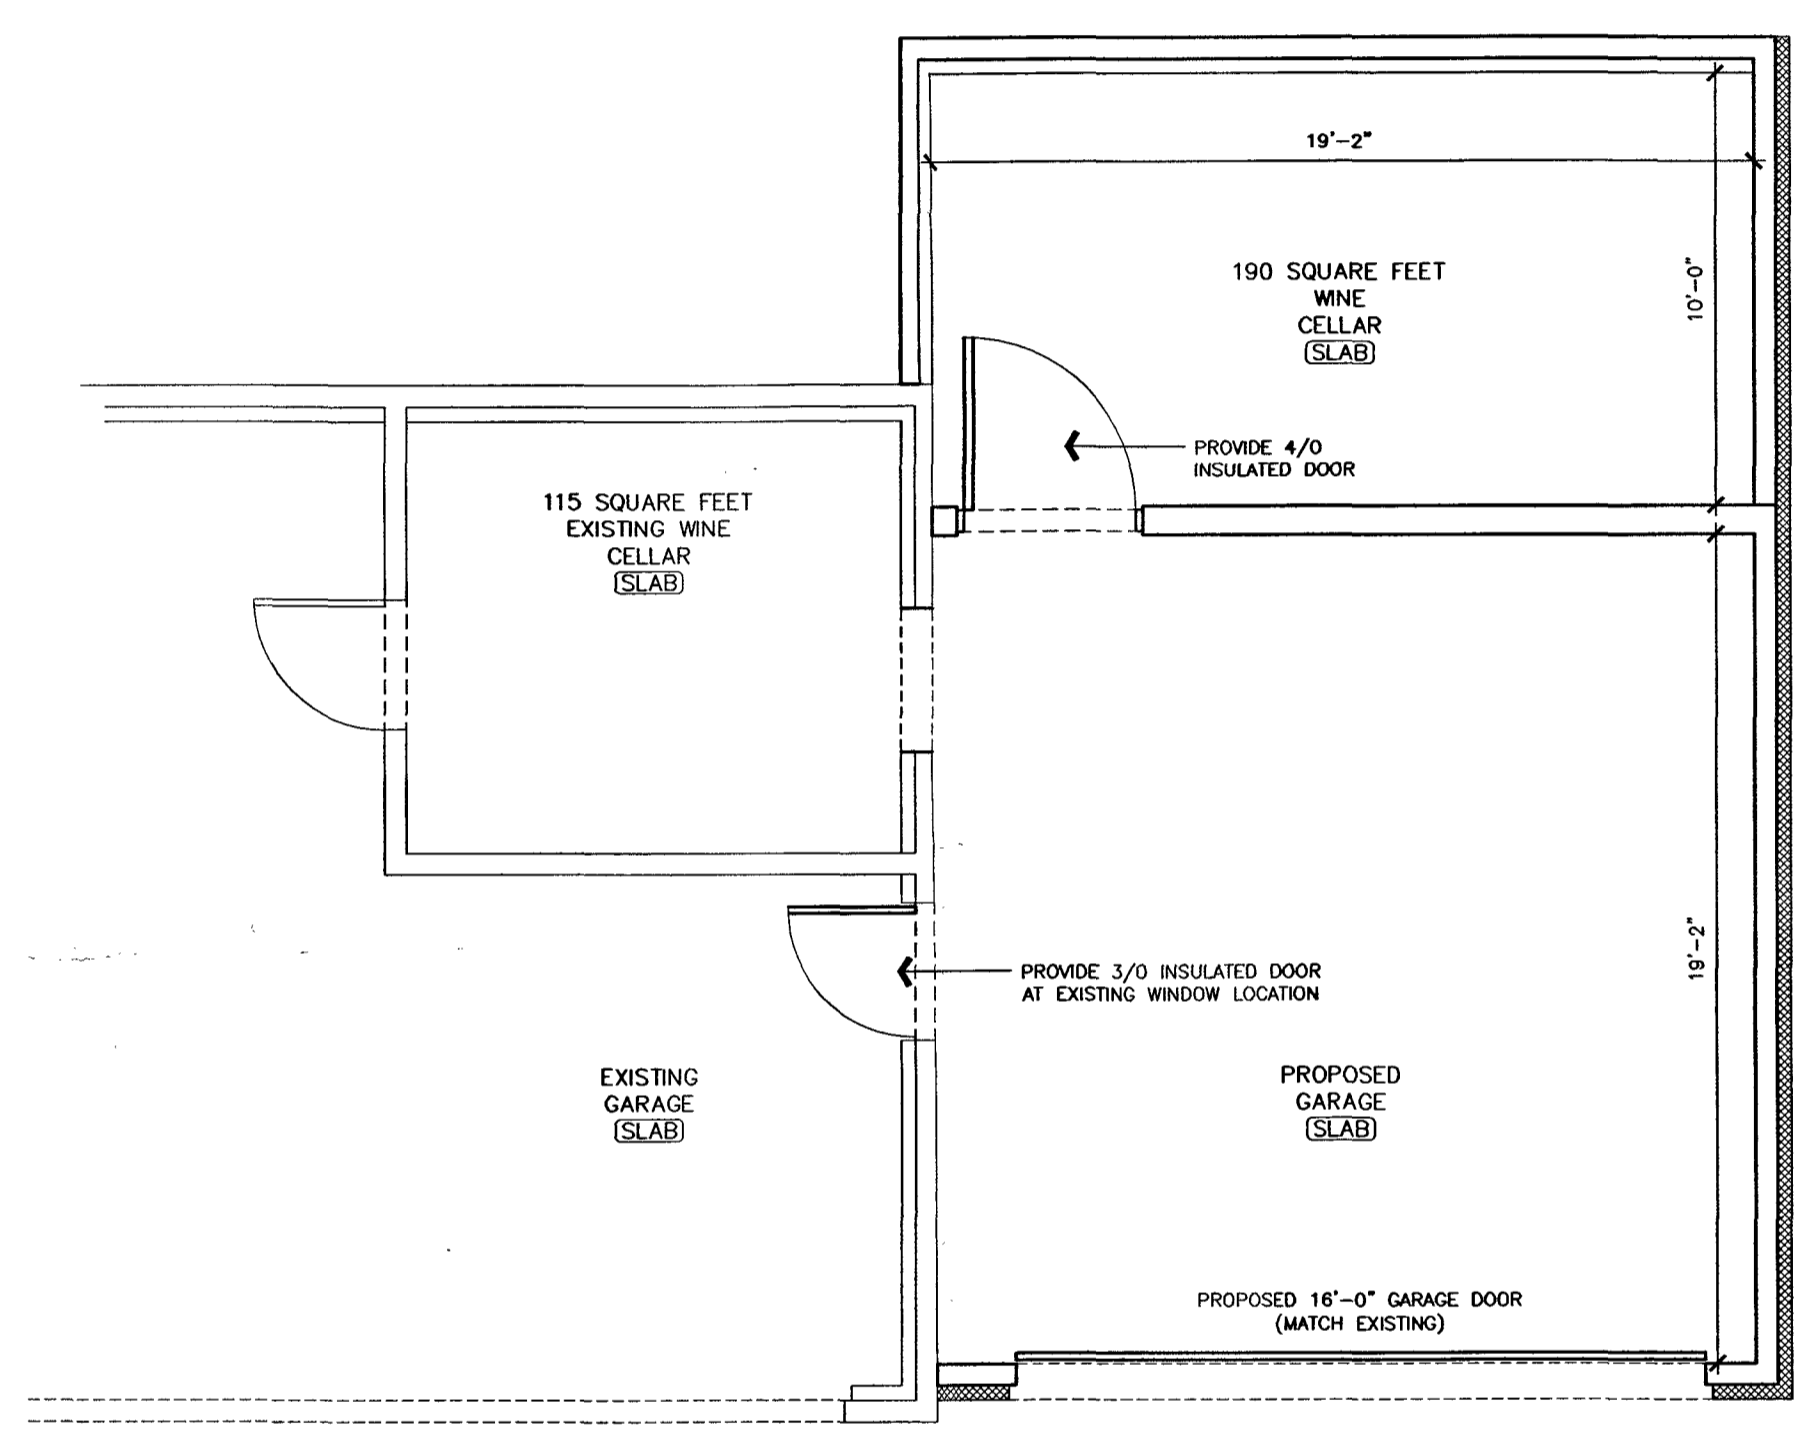


5 GARAGE PLAN
A1.1 SCALE: 1/4" = 1'-0"

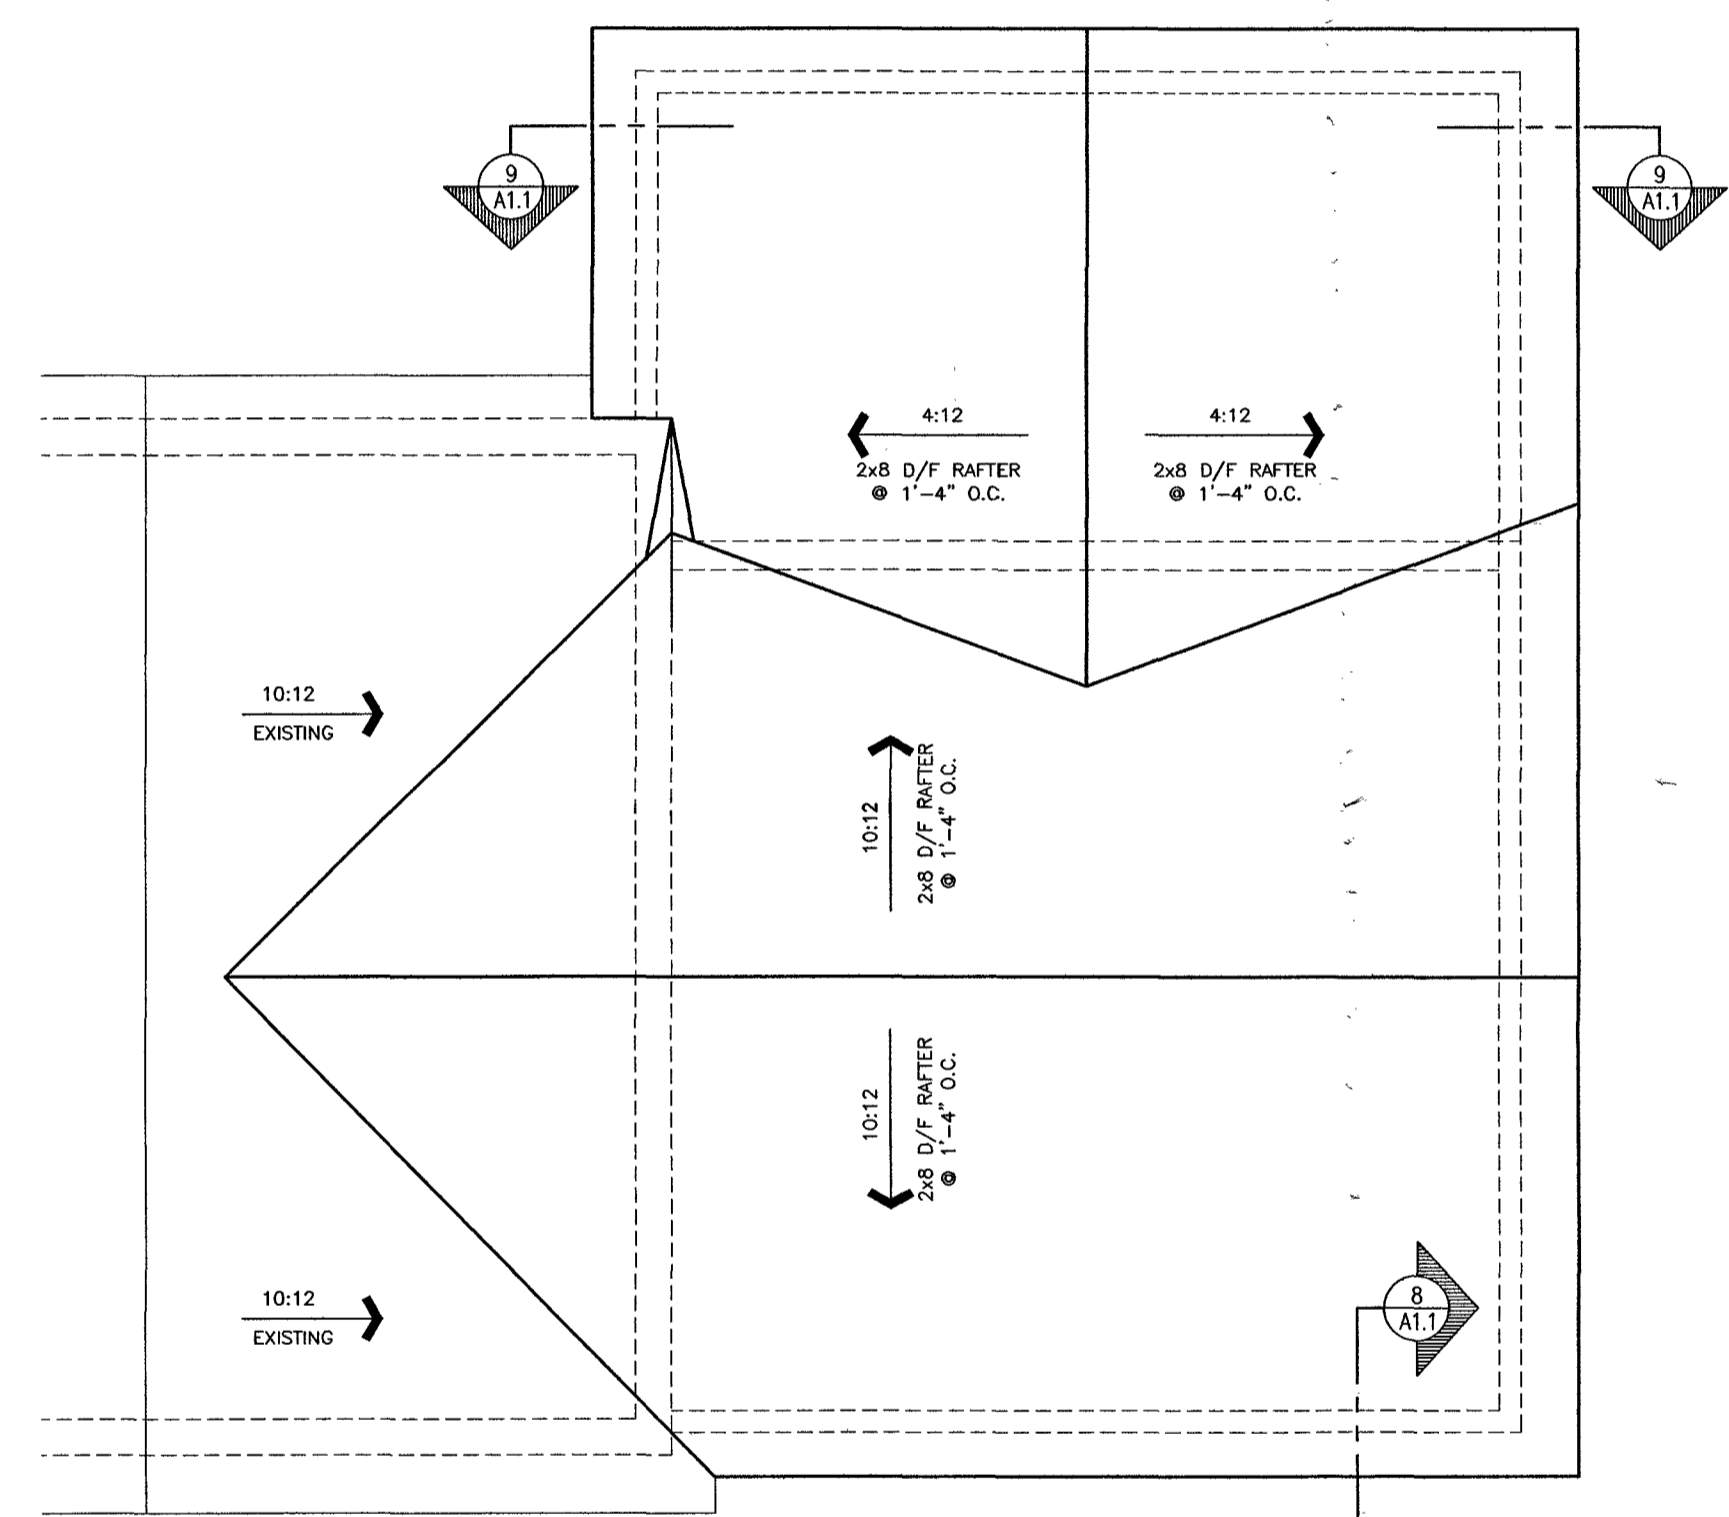


6 ROOF PLAN
A1.1 SCALE: 1/4" = 1'-0"

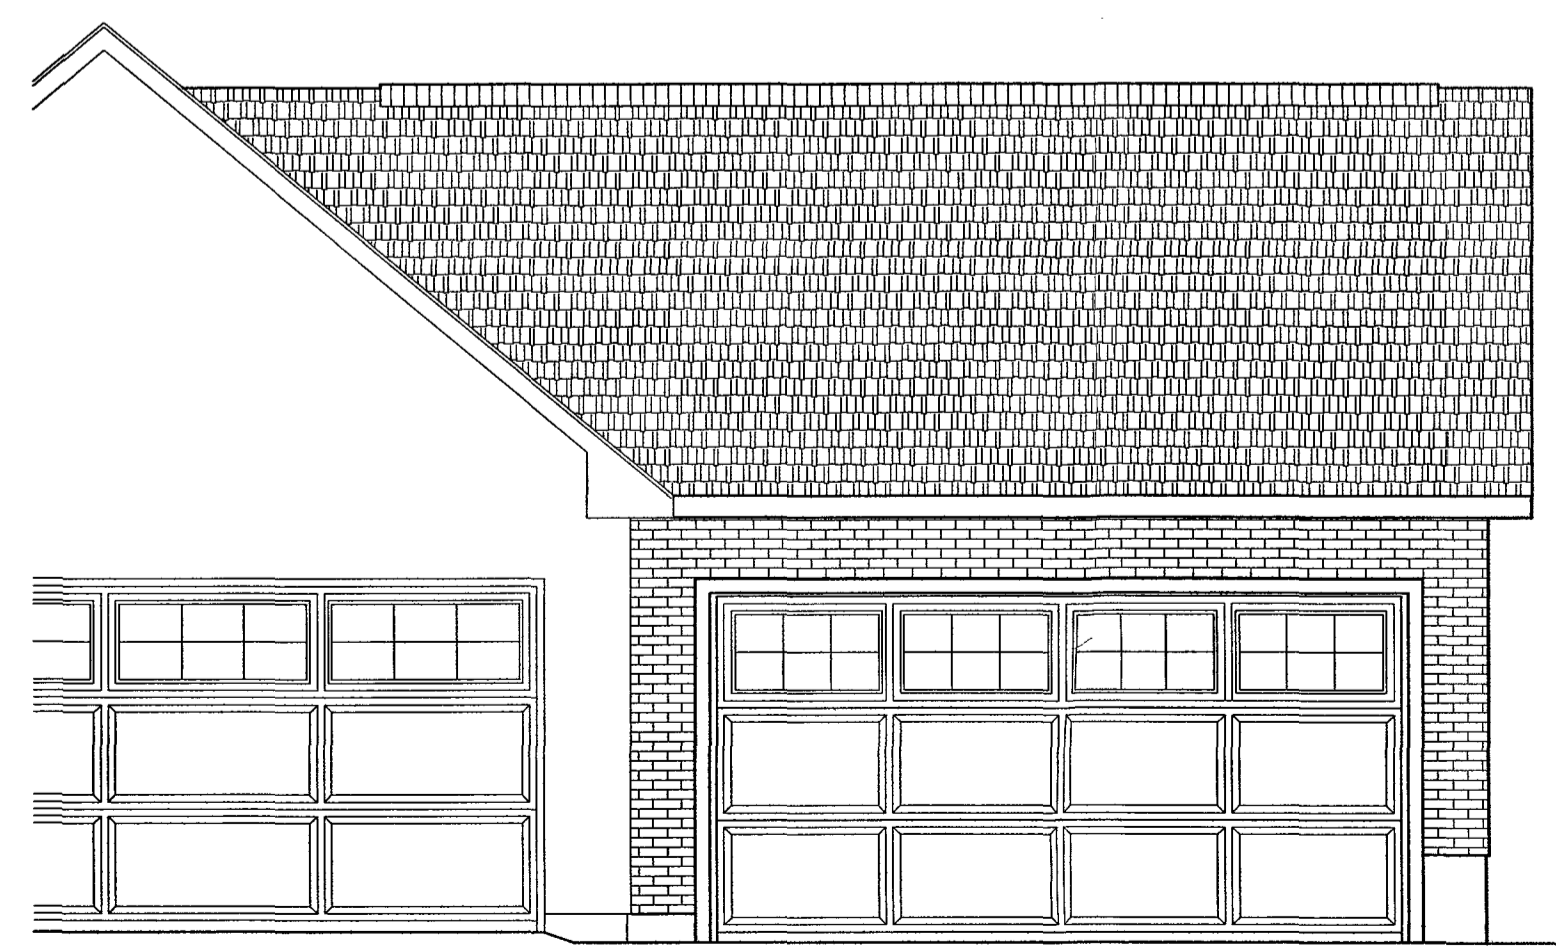

1 FRONT ELEVATION
A1.1 SCALE: 1/4" = 1'-0"

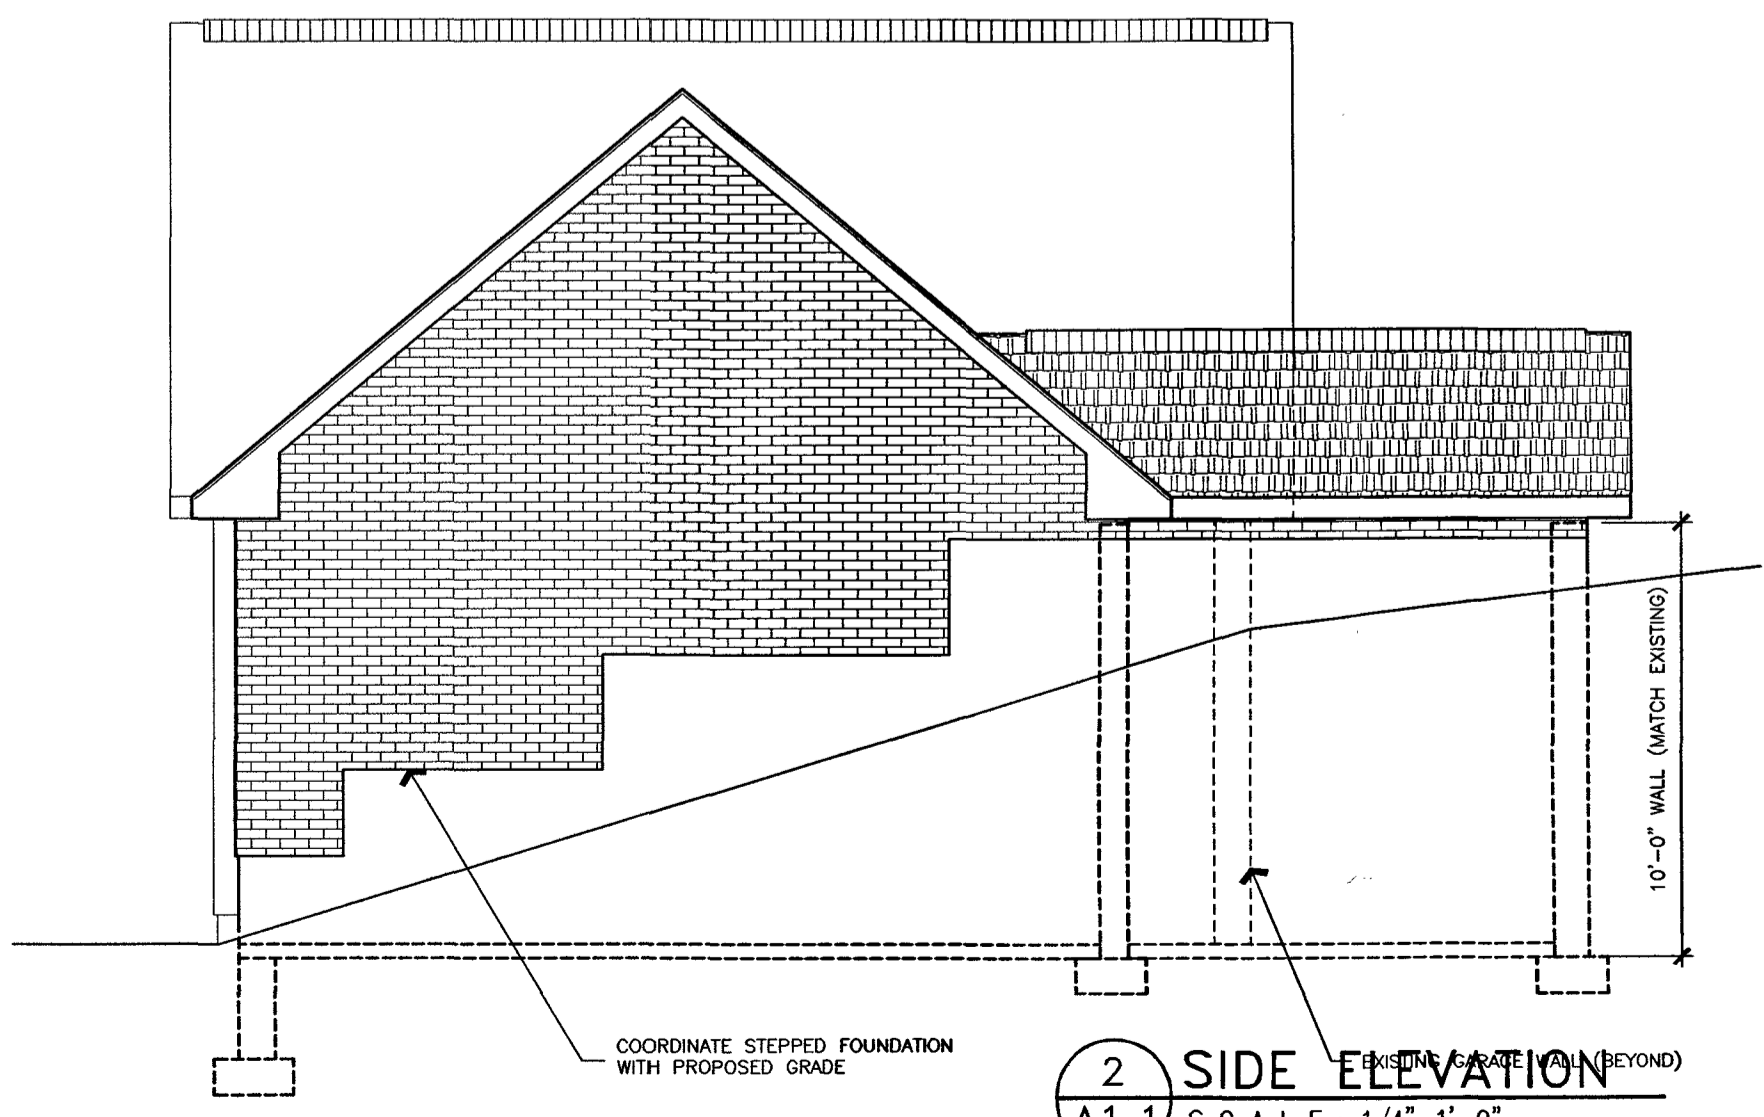

2 SIDE ELEVATION
A1.1 SCALE: 1/4" = 1'-0"

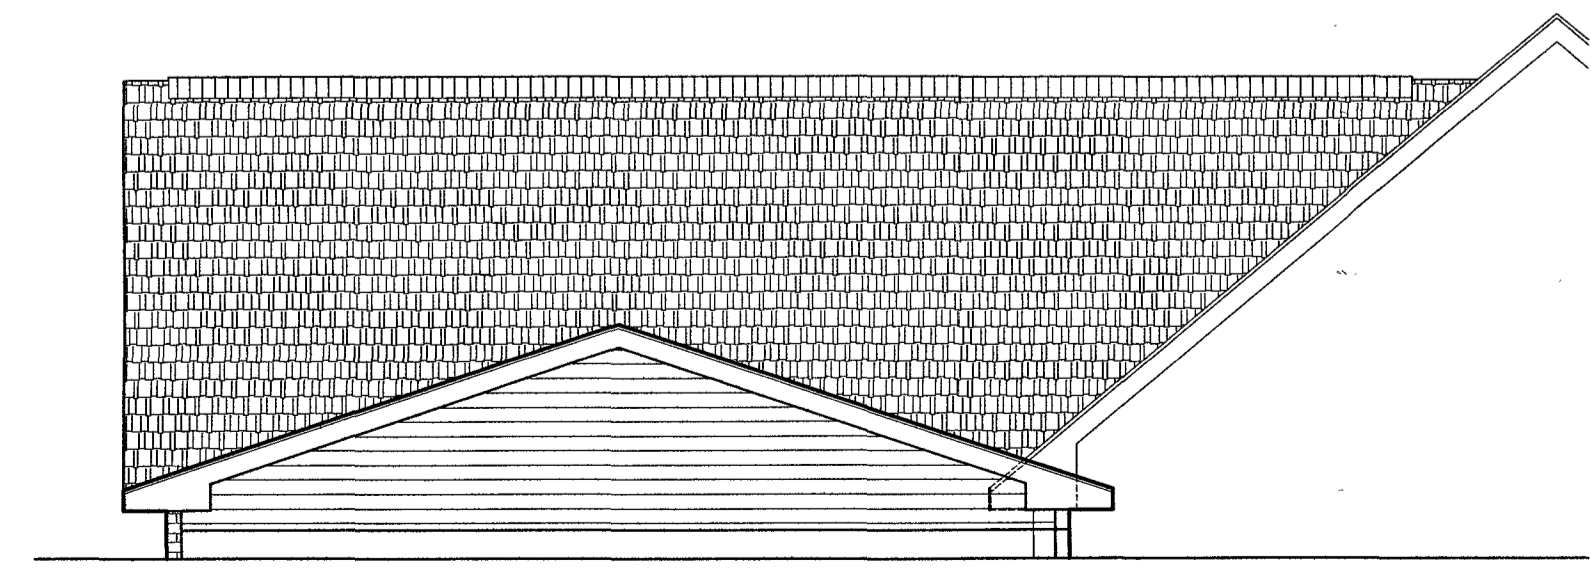

3 REAR ELEVATION
A1.1 SCALE: 1/4" = 1'-0"