

(860) 877-2402

**DUPLEX DESIGN
(PRELIMINARY)
295 LANING STREET
SOUTHINGTON CONNECTICUT**


PROJECT

REVISIONS


DATE	MAY 14, 2021
DRAWN	DCZ
SCALE	AS NOTED
FILE	FRG1.DWG

SHEET TITLE
**PROPOSED
FLOOR PLANS**

SHEET NO.
A2.1

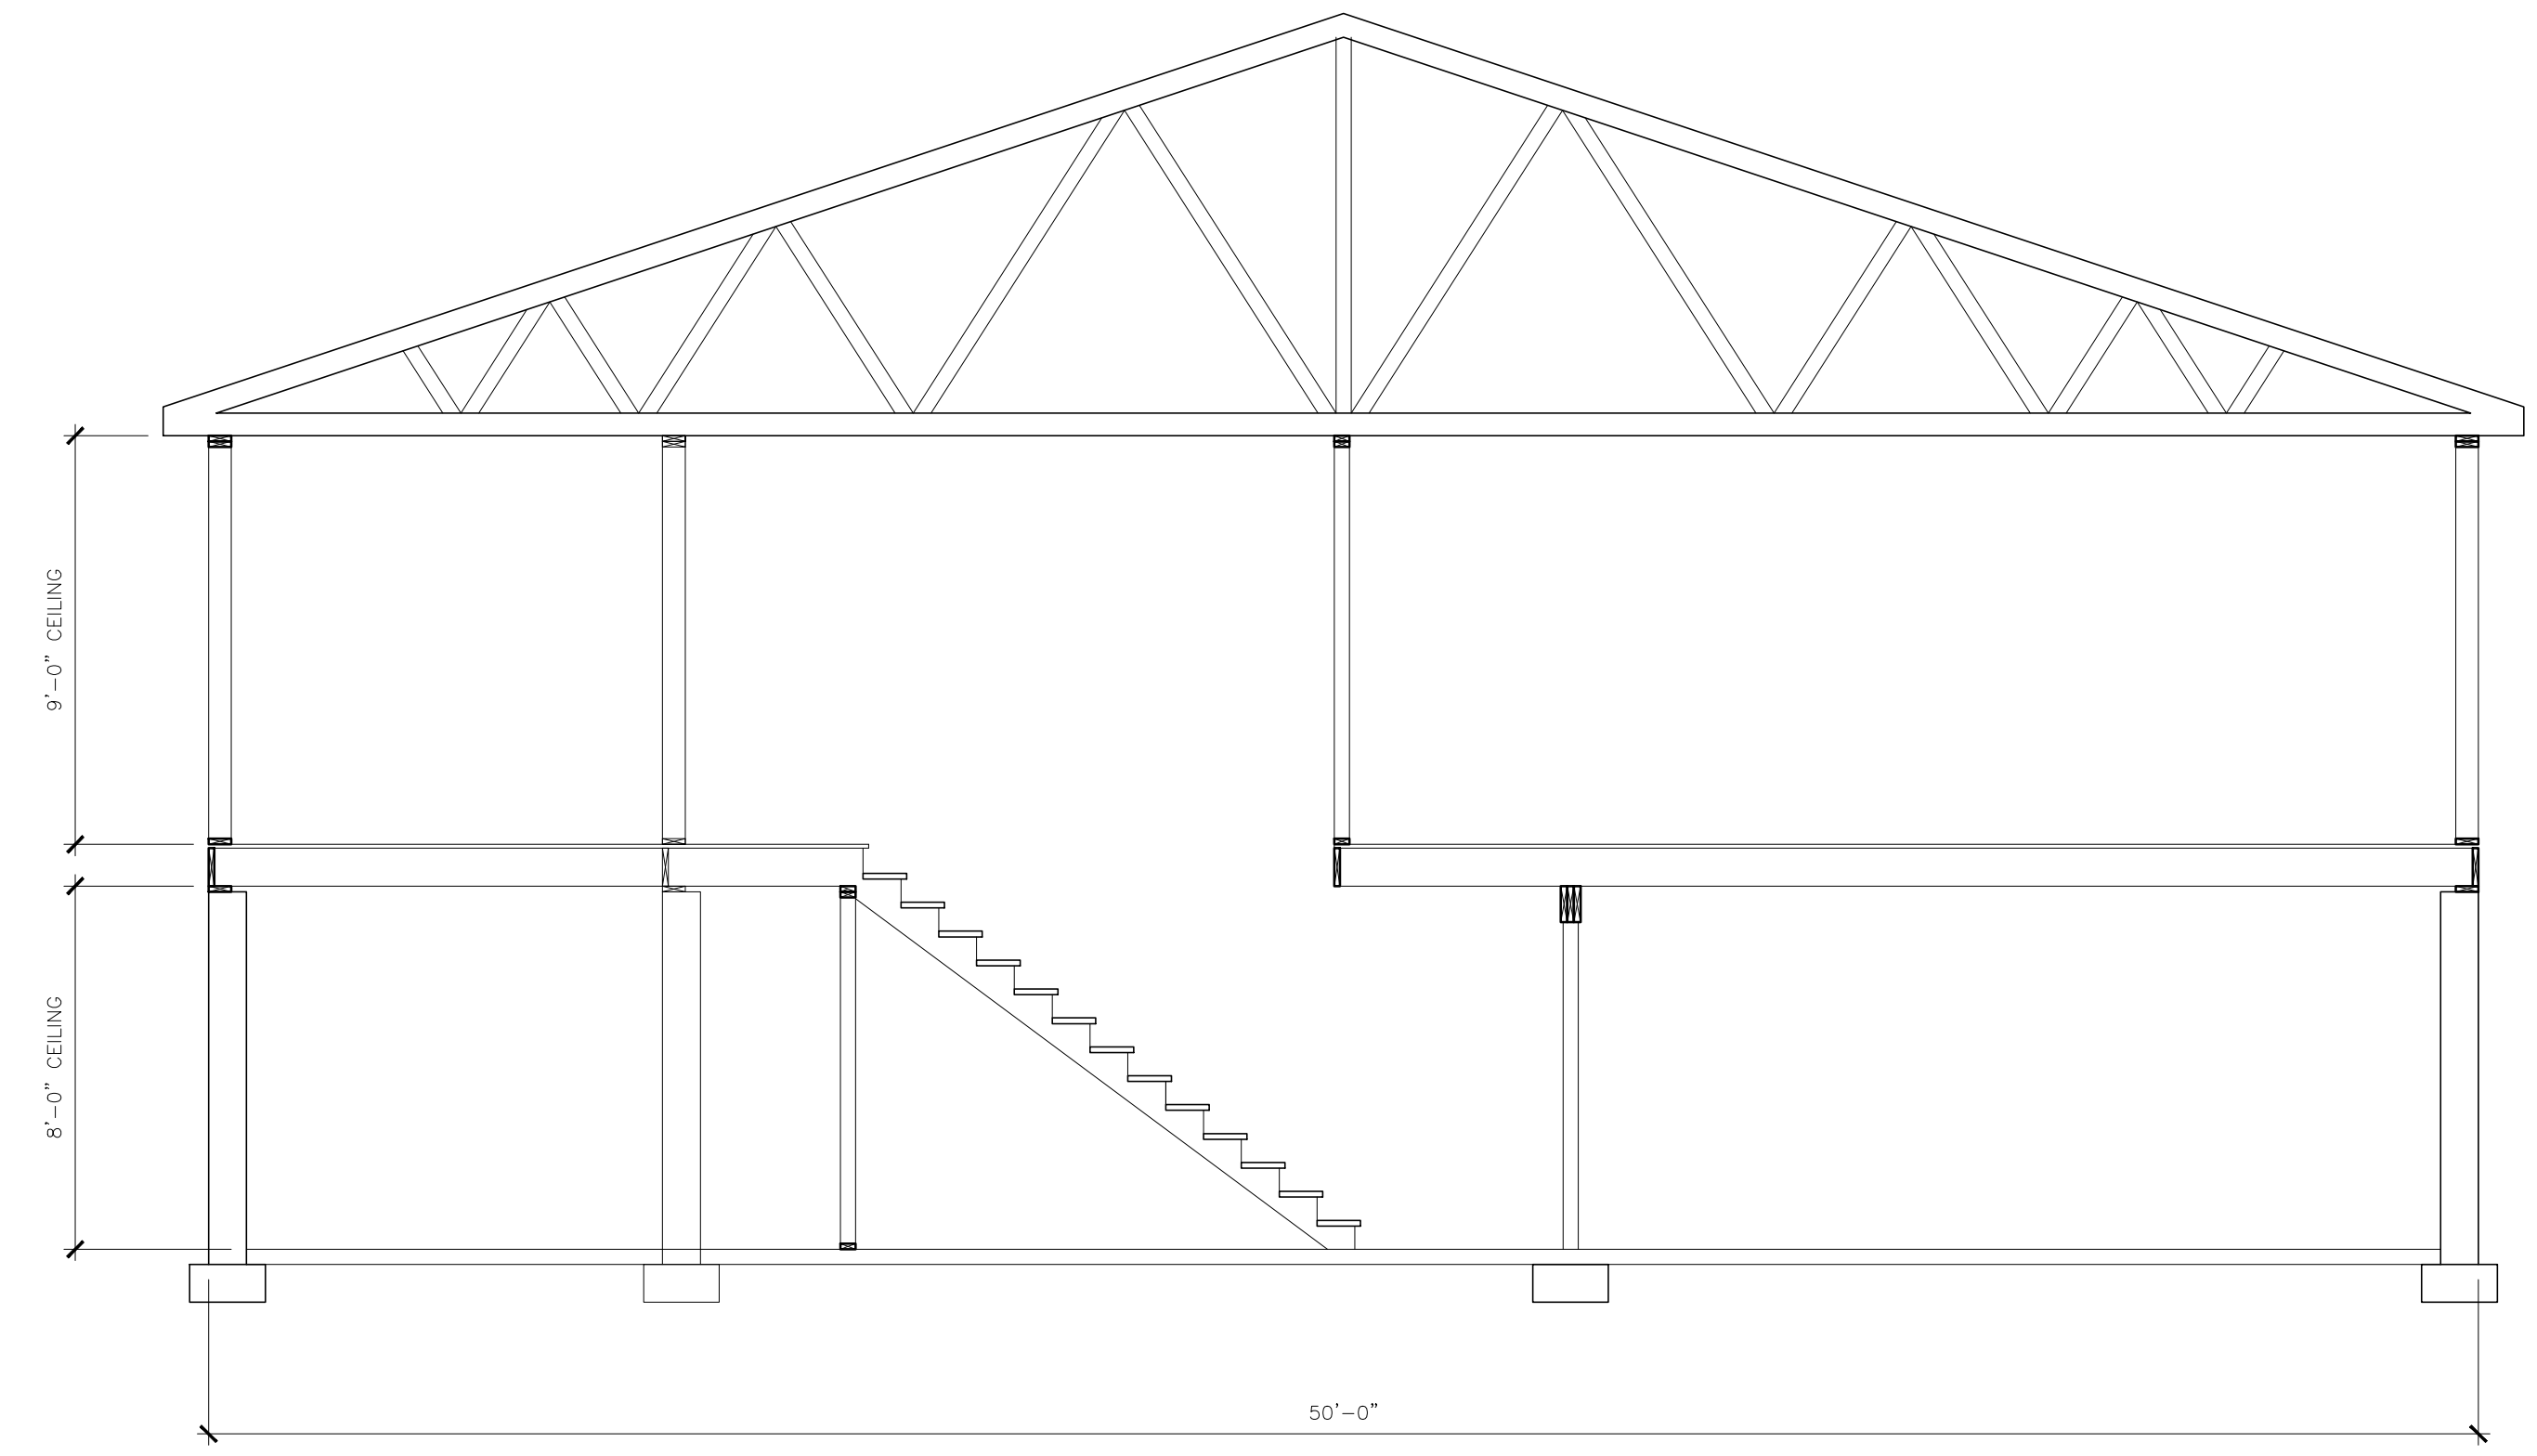

2 BUILDING SECTION
A2.1 SCALE: 1/4"=1'-0"

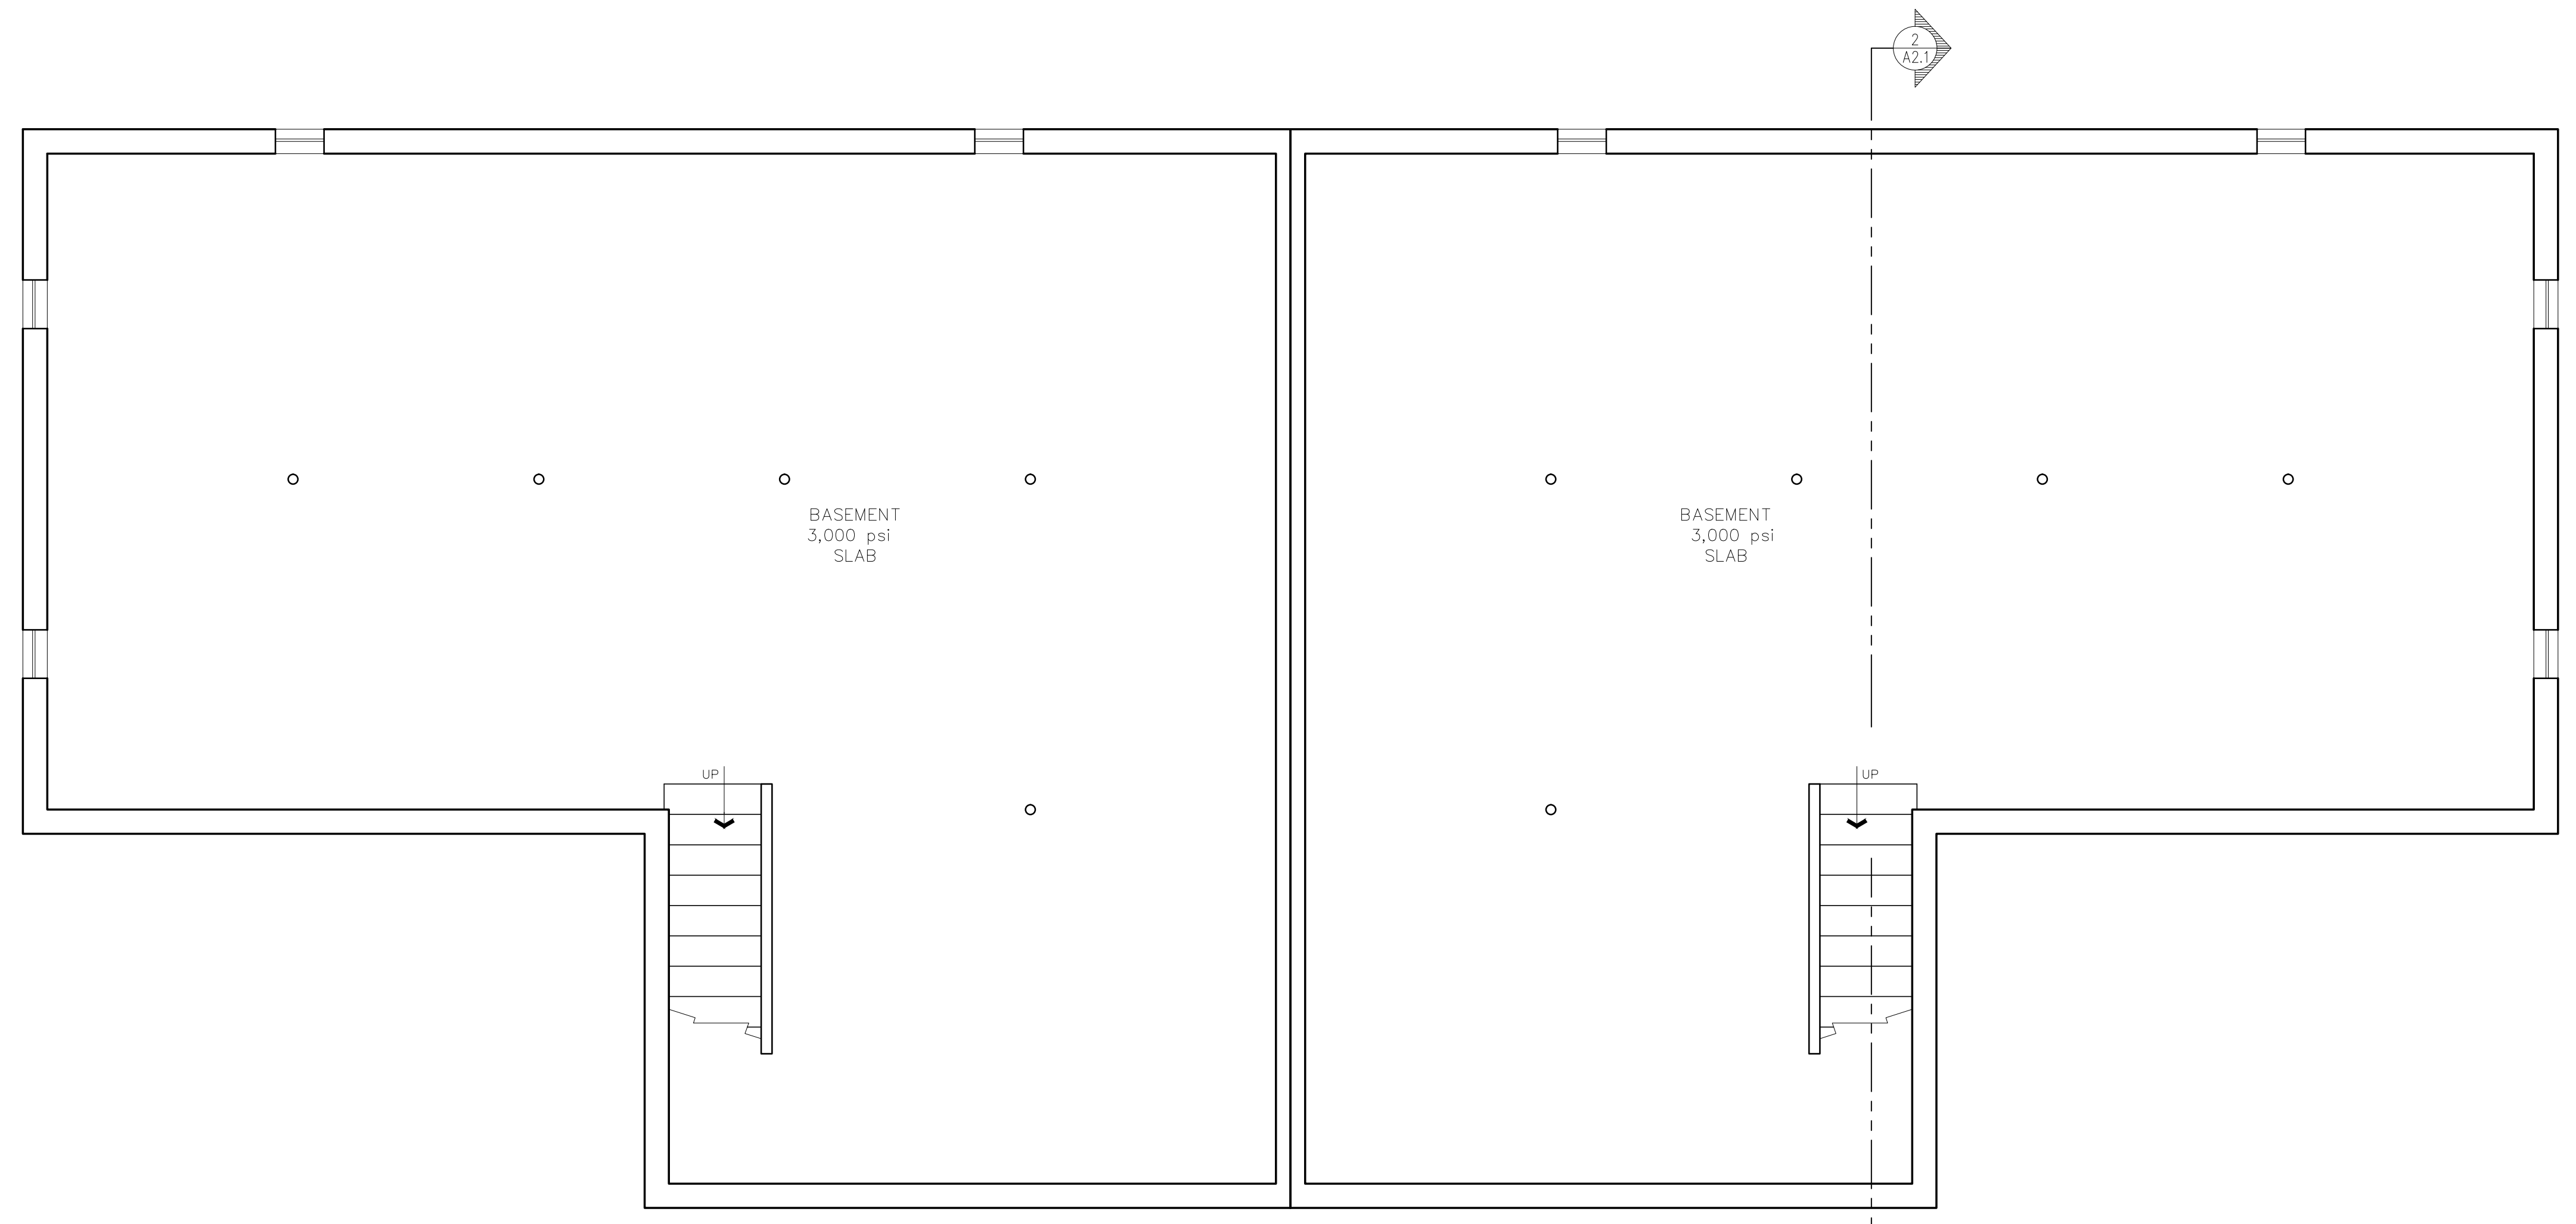

1 BASEMENT PLAN
A2.1 SCALE: 1/4"=1'-0"