



REAR ELEVATION
SCALE: 1/8" = 1'-0"

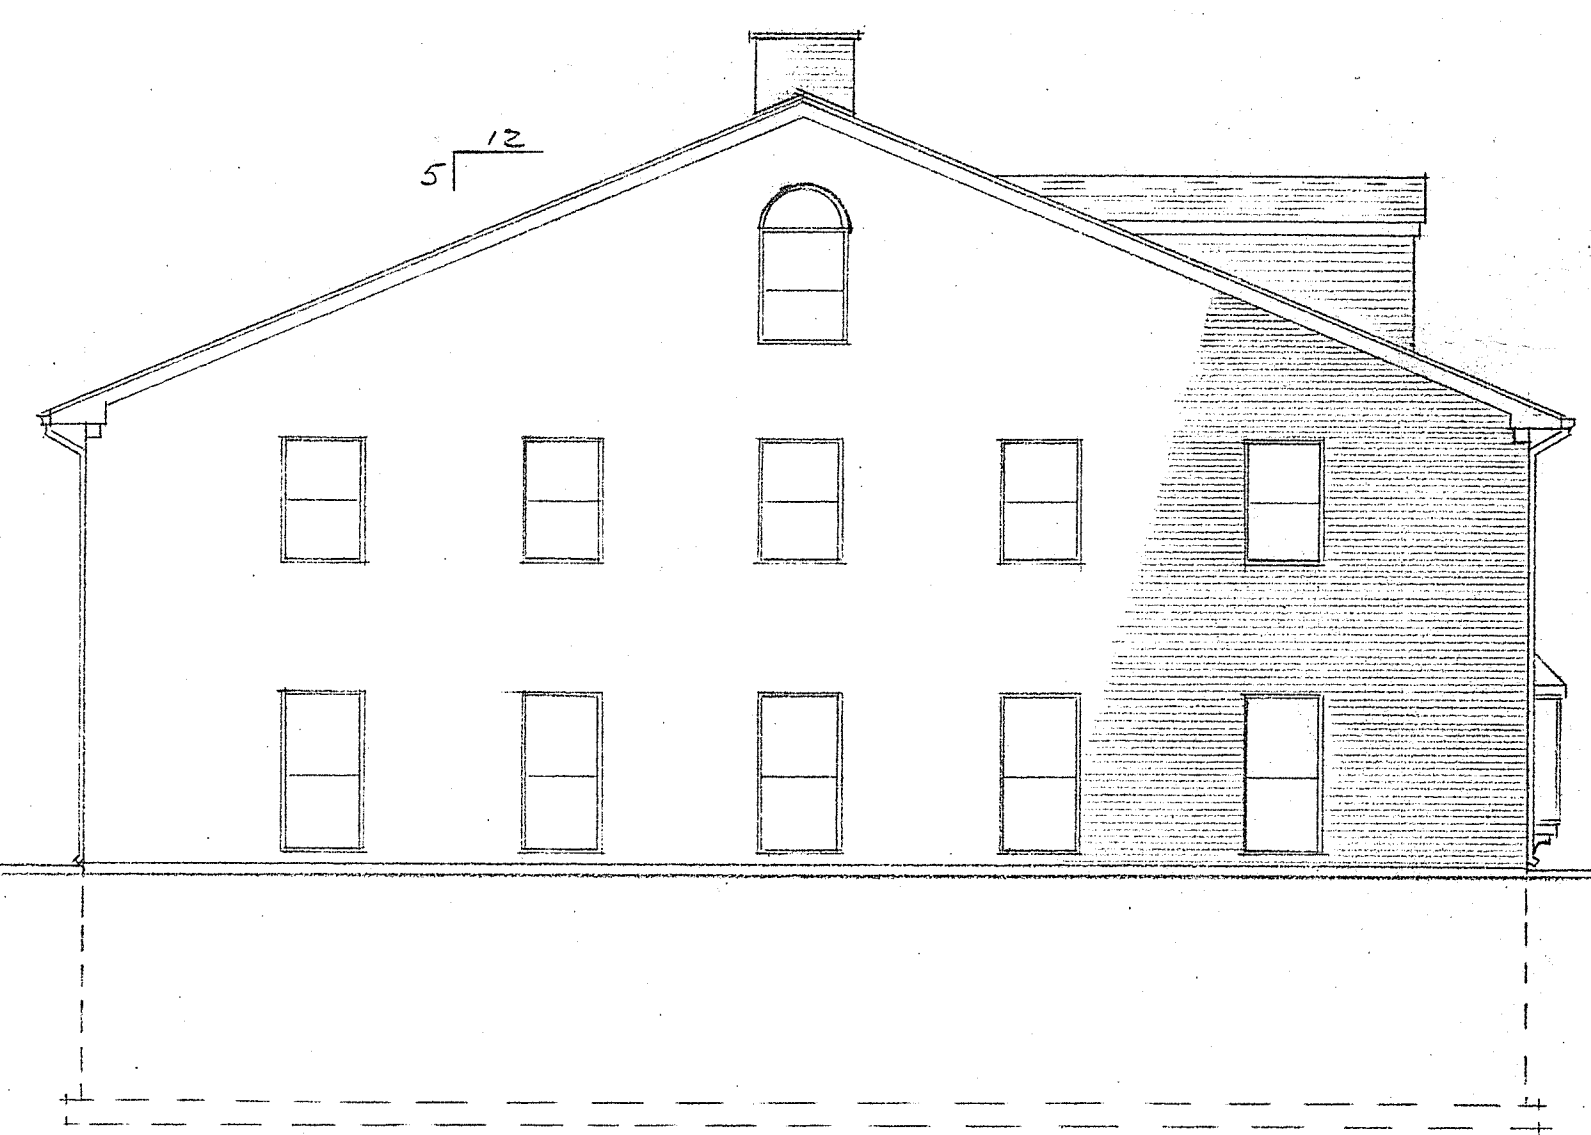

LEFT ELEVATION (RIGHT SIMILAR)
SCALE: 1/8" = 1'-0"

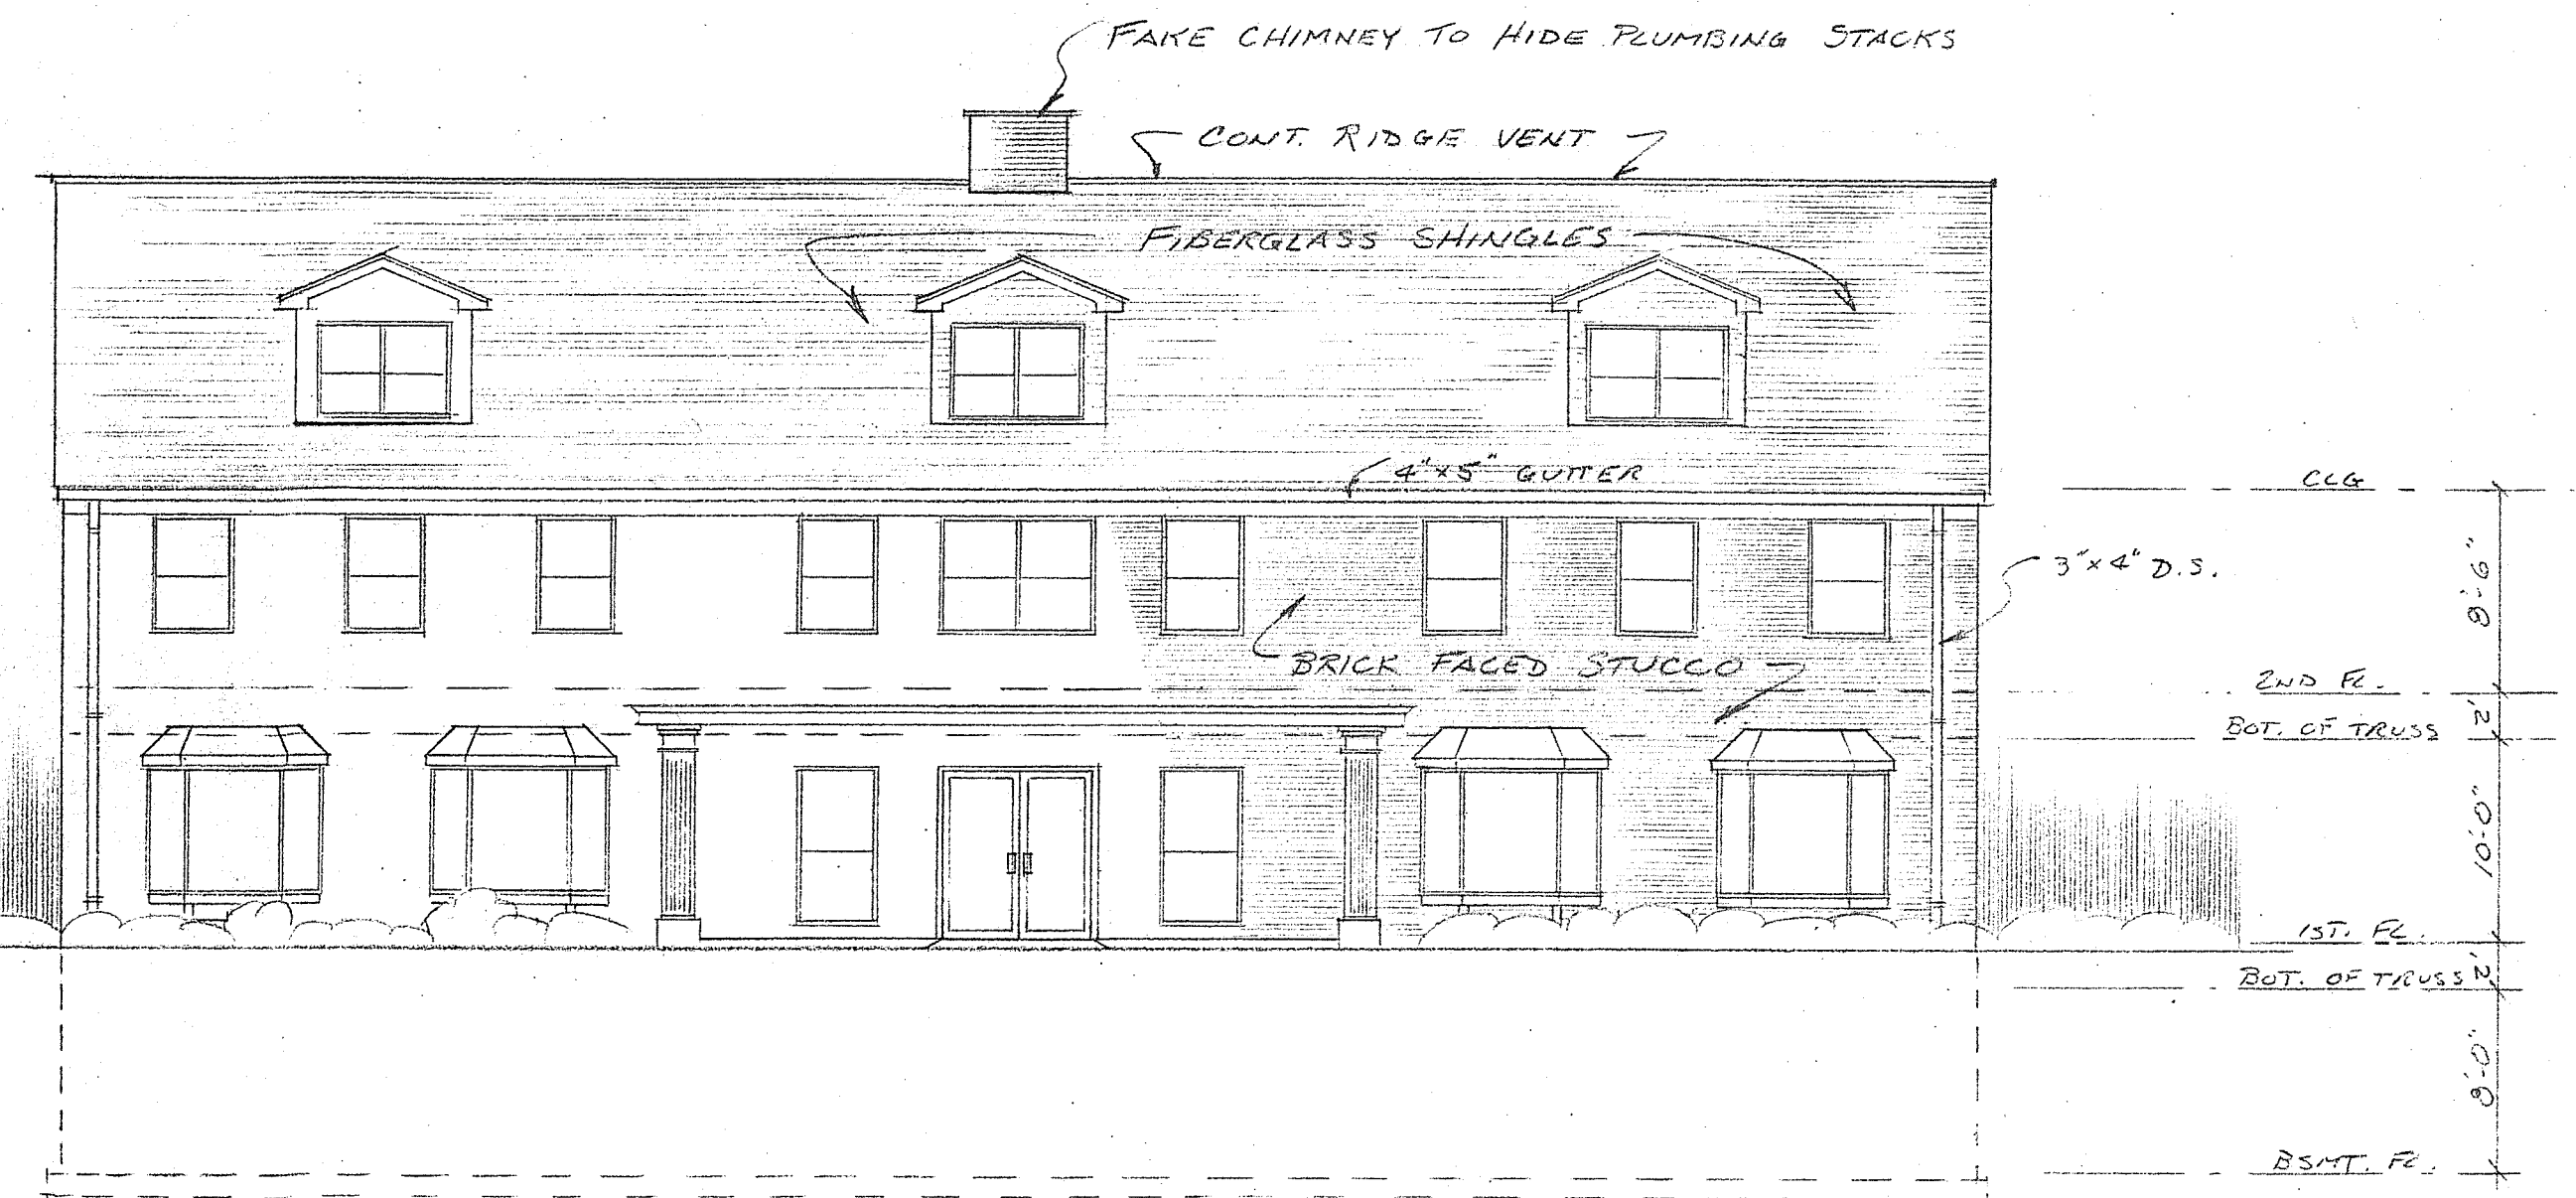

FRONT ELEVATION
SCALE: 1/8" = 1'-0"

NOTES	
1.	USE GROUP: B-BUSINESS
2.	OCCUPANCY LOAD: 84
3.	CONSTRUCTION TYPE: 4B
4.	GROSS AREA: 9600 ^{sq} NET AREA: 8100 ^{sq}

kratzert, jones & associates, inc.
LAFAYETTE SQUARE UNIT 3 FAX 621-9609
1755 MERIDEN-WATERBURY ROAD • MILLDALE, CONNECTICUT 06467-0337 • (203) 621-3638
AN EQUAL OPPORTUNITY EMPLOYER • M • F

10-82

DRAWING NUMBER
146