
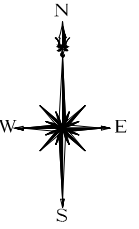


Drawing: C:\USERS\JASON\My Documents\LOCAL TEMP\ACPHUBISH\_29484\2-LAYOUT\DWG\_Layout\_Tabs\K-1


Plotted by: JASON\JM

On this date: Mon, 2021 February 8 - 11:33am

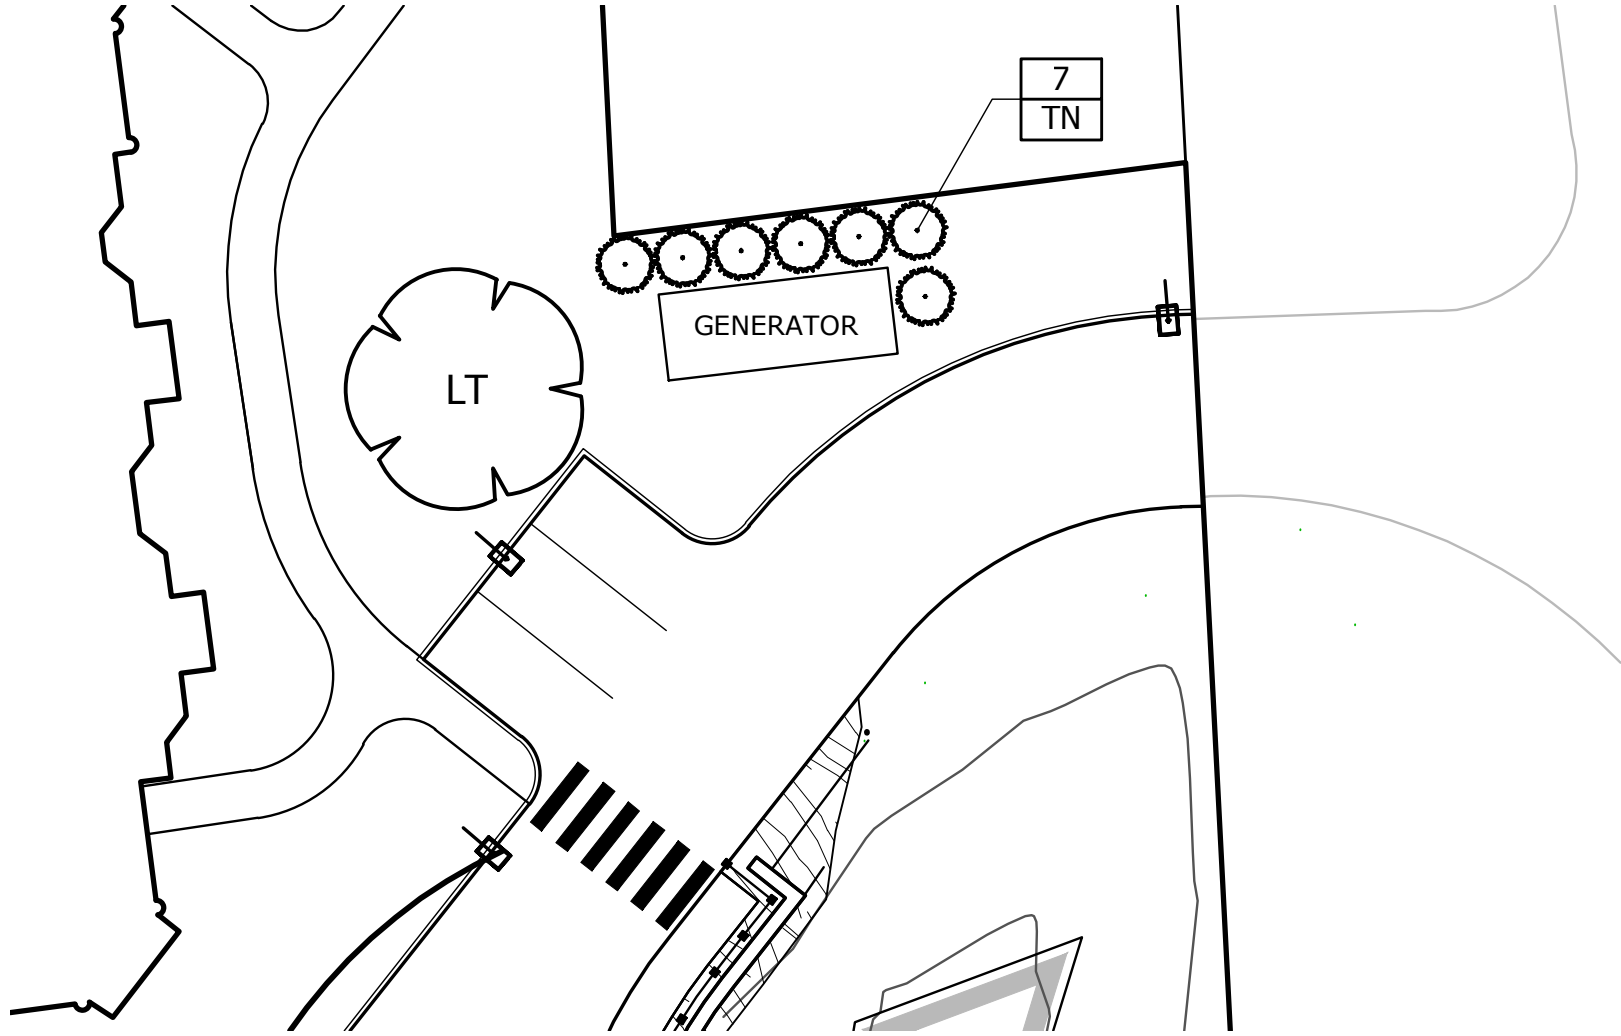

## PLANT SCHEDULE GENERATOR

TREES	QTY	BOTANICAL NAME	COMMON NAME	SIZE	CONT.	COMMENTS
TN	7	<i>Thuja occidentalis</i> 'Nigra'	Black Arborvitae	5`/6` HT.	B&B	FULL & DENSE

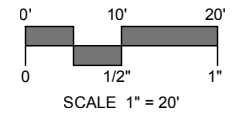

99 REALTY DRIVE  
CHESHIRE, CT 06410  
203.271.1773  
SLRCONSULTING.COM

DATE	02/08/2021
SCALE	1"=20'
PROJ. NO.	6125-03
DESIGNED	MTD
DRAWN	JJM
CHECKED	MTD

### GENERATOR SCREENING

#### LIVWELL PLANTSVILLE

1261 SOUTH MAIN STREET  
SOUTHINGTON, CONENCTICUT

REVISED: ---

PROJECT PHASE:  
**PERMITTING**

DRAWING NAME:  
**1 OF 1**