

~~RECEIVED~~

JUL 7 2020

~~SOUTHINGTON
PLANNING & ZONING DEPT.~~


~~ZP #17547~~

~~14'x30' detached garage~~

~~Oldg~~


LOT #2
RYE FIELD ESTATES

361 Pratt St

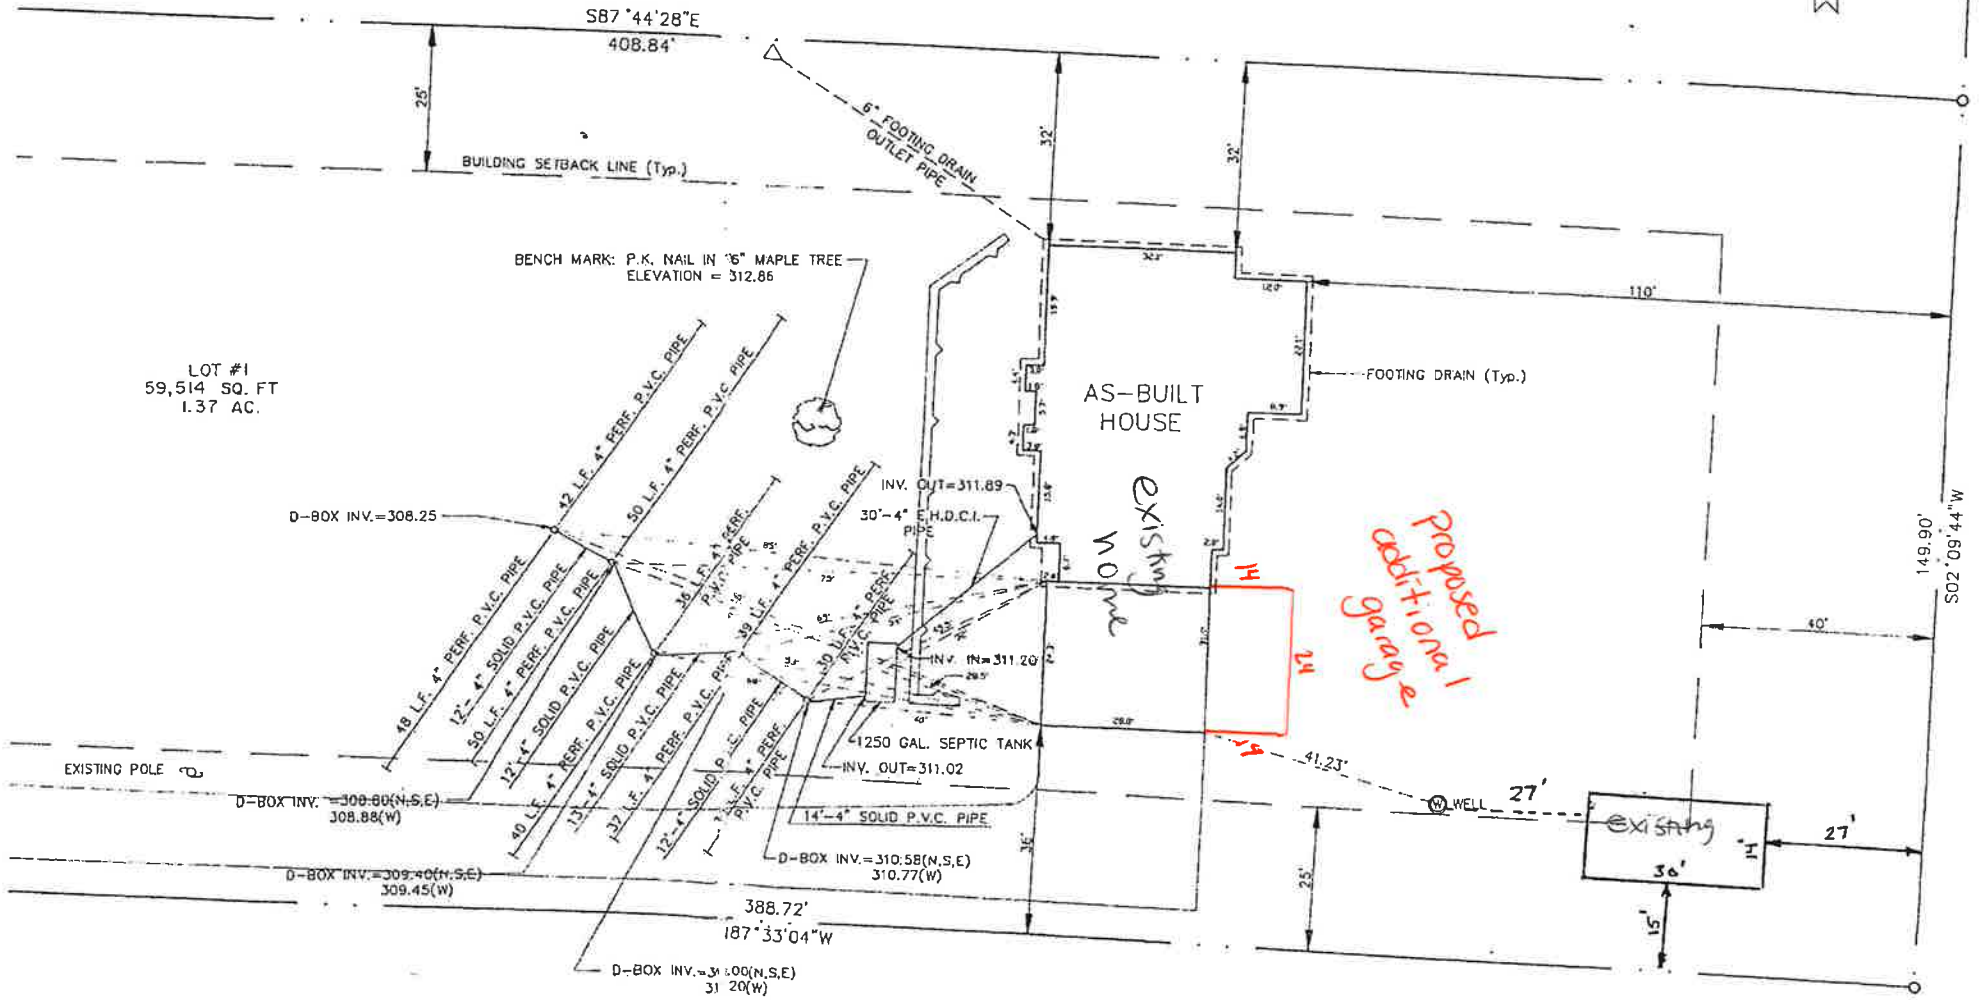


LOT #1
59,514 SQ. FT
1.37 AC.

RECEIVED

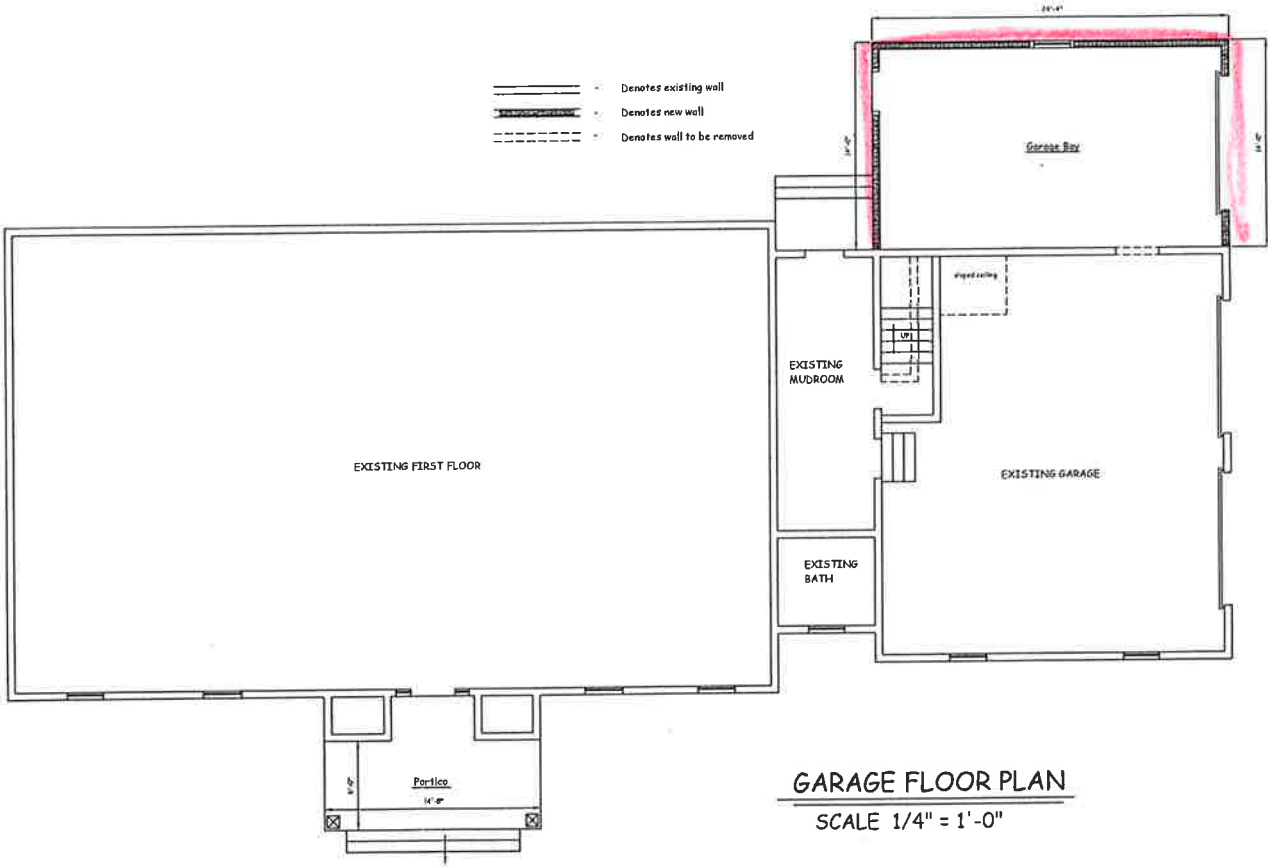




★ Plans done by
 Kathy Fournier
 133 Main Street
 Southington, CT 06489
 (860) - 620-9597

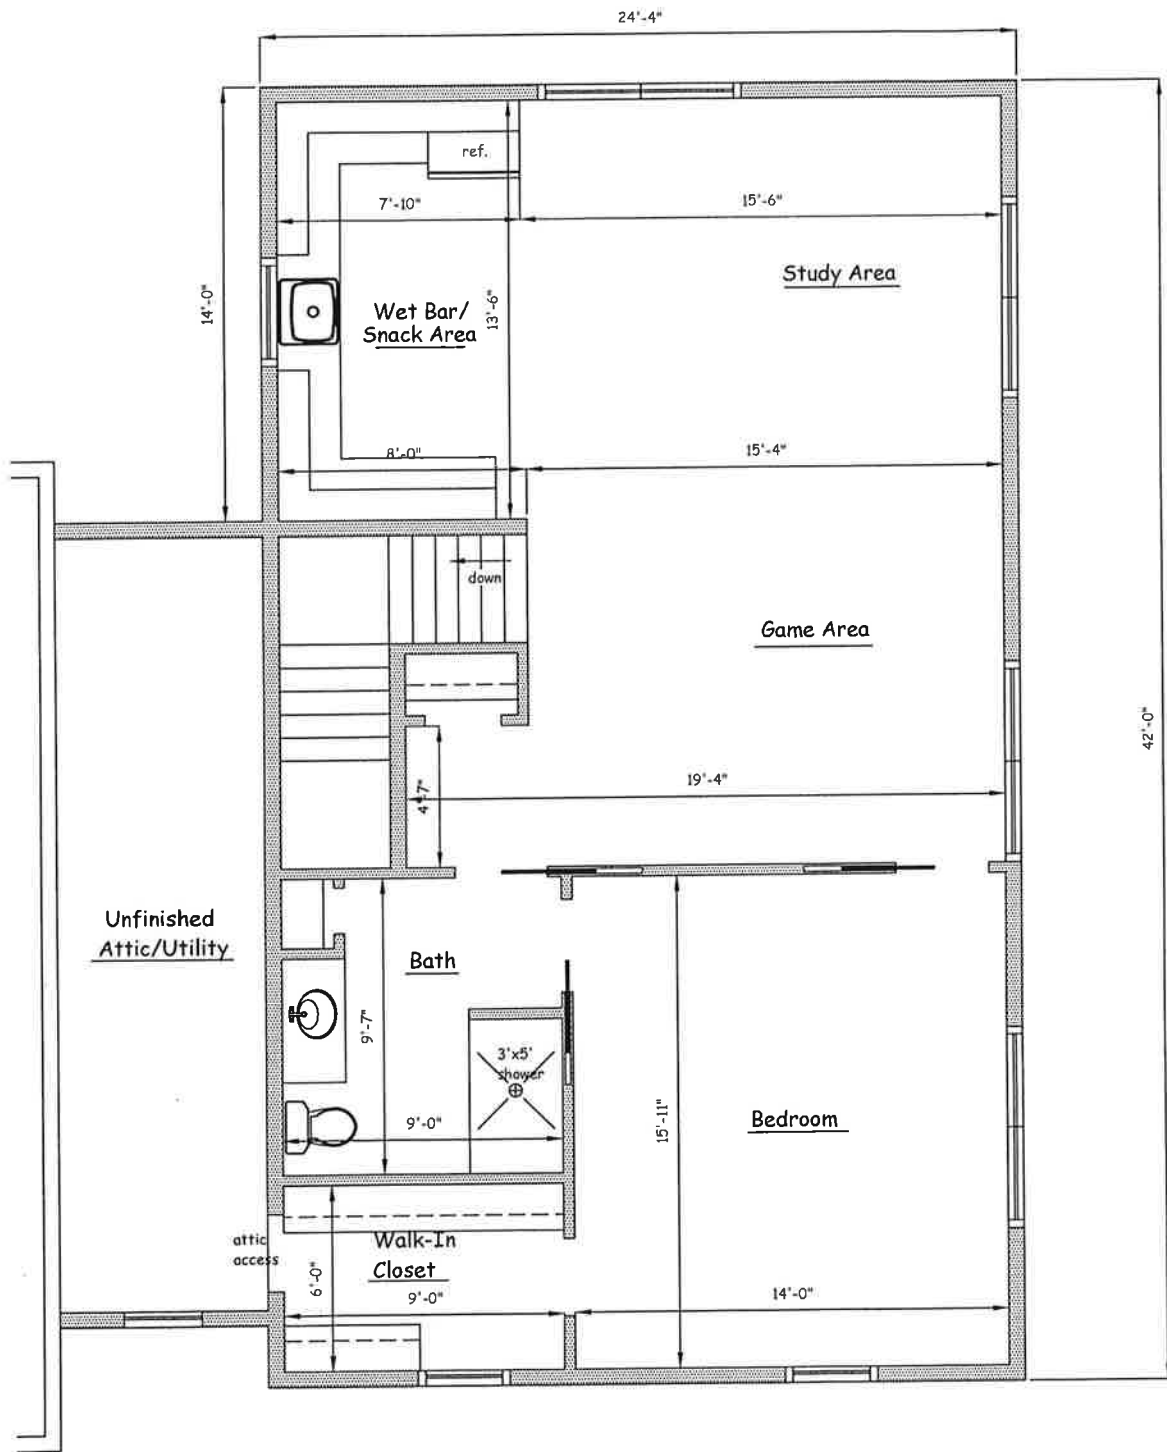



FRONT ELEVATION
SCALE 1/4" = 1'-0"

REAR ELEVATION
SCALE 1/4" = 1'-0"

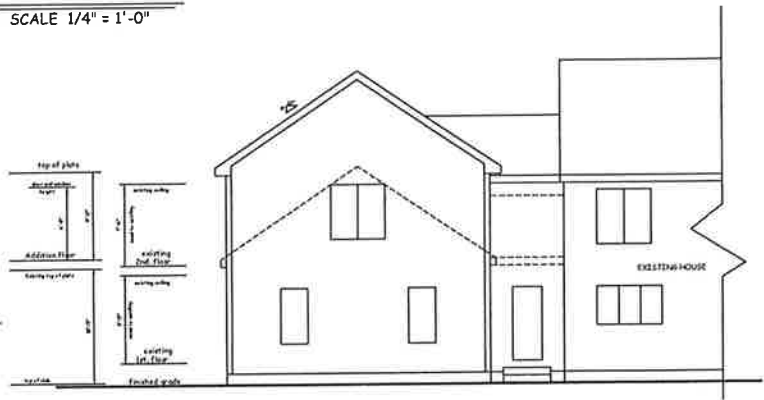

ADDITION PLANS
MICHAEL AND AMANDA DAUPHINAIS
361 PRATT STREET, SOUTHLINGTON, CT

DAUPHINAIS 21-02-081

DATE

SHEET

Architectural Design
and Drafting
Services, LLC.
117 New Street and Place
Southington, CT 06487
TEL: 860.439.9117



Sheet 1 of 10