


PROFILE

PROPOSED 36" FLARED END WITH INSTALLATION OF RIP RAP AND SPLASH PAD.

N.T.S.

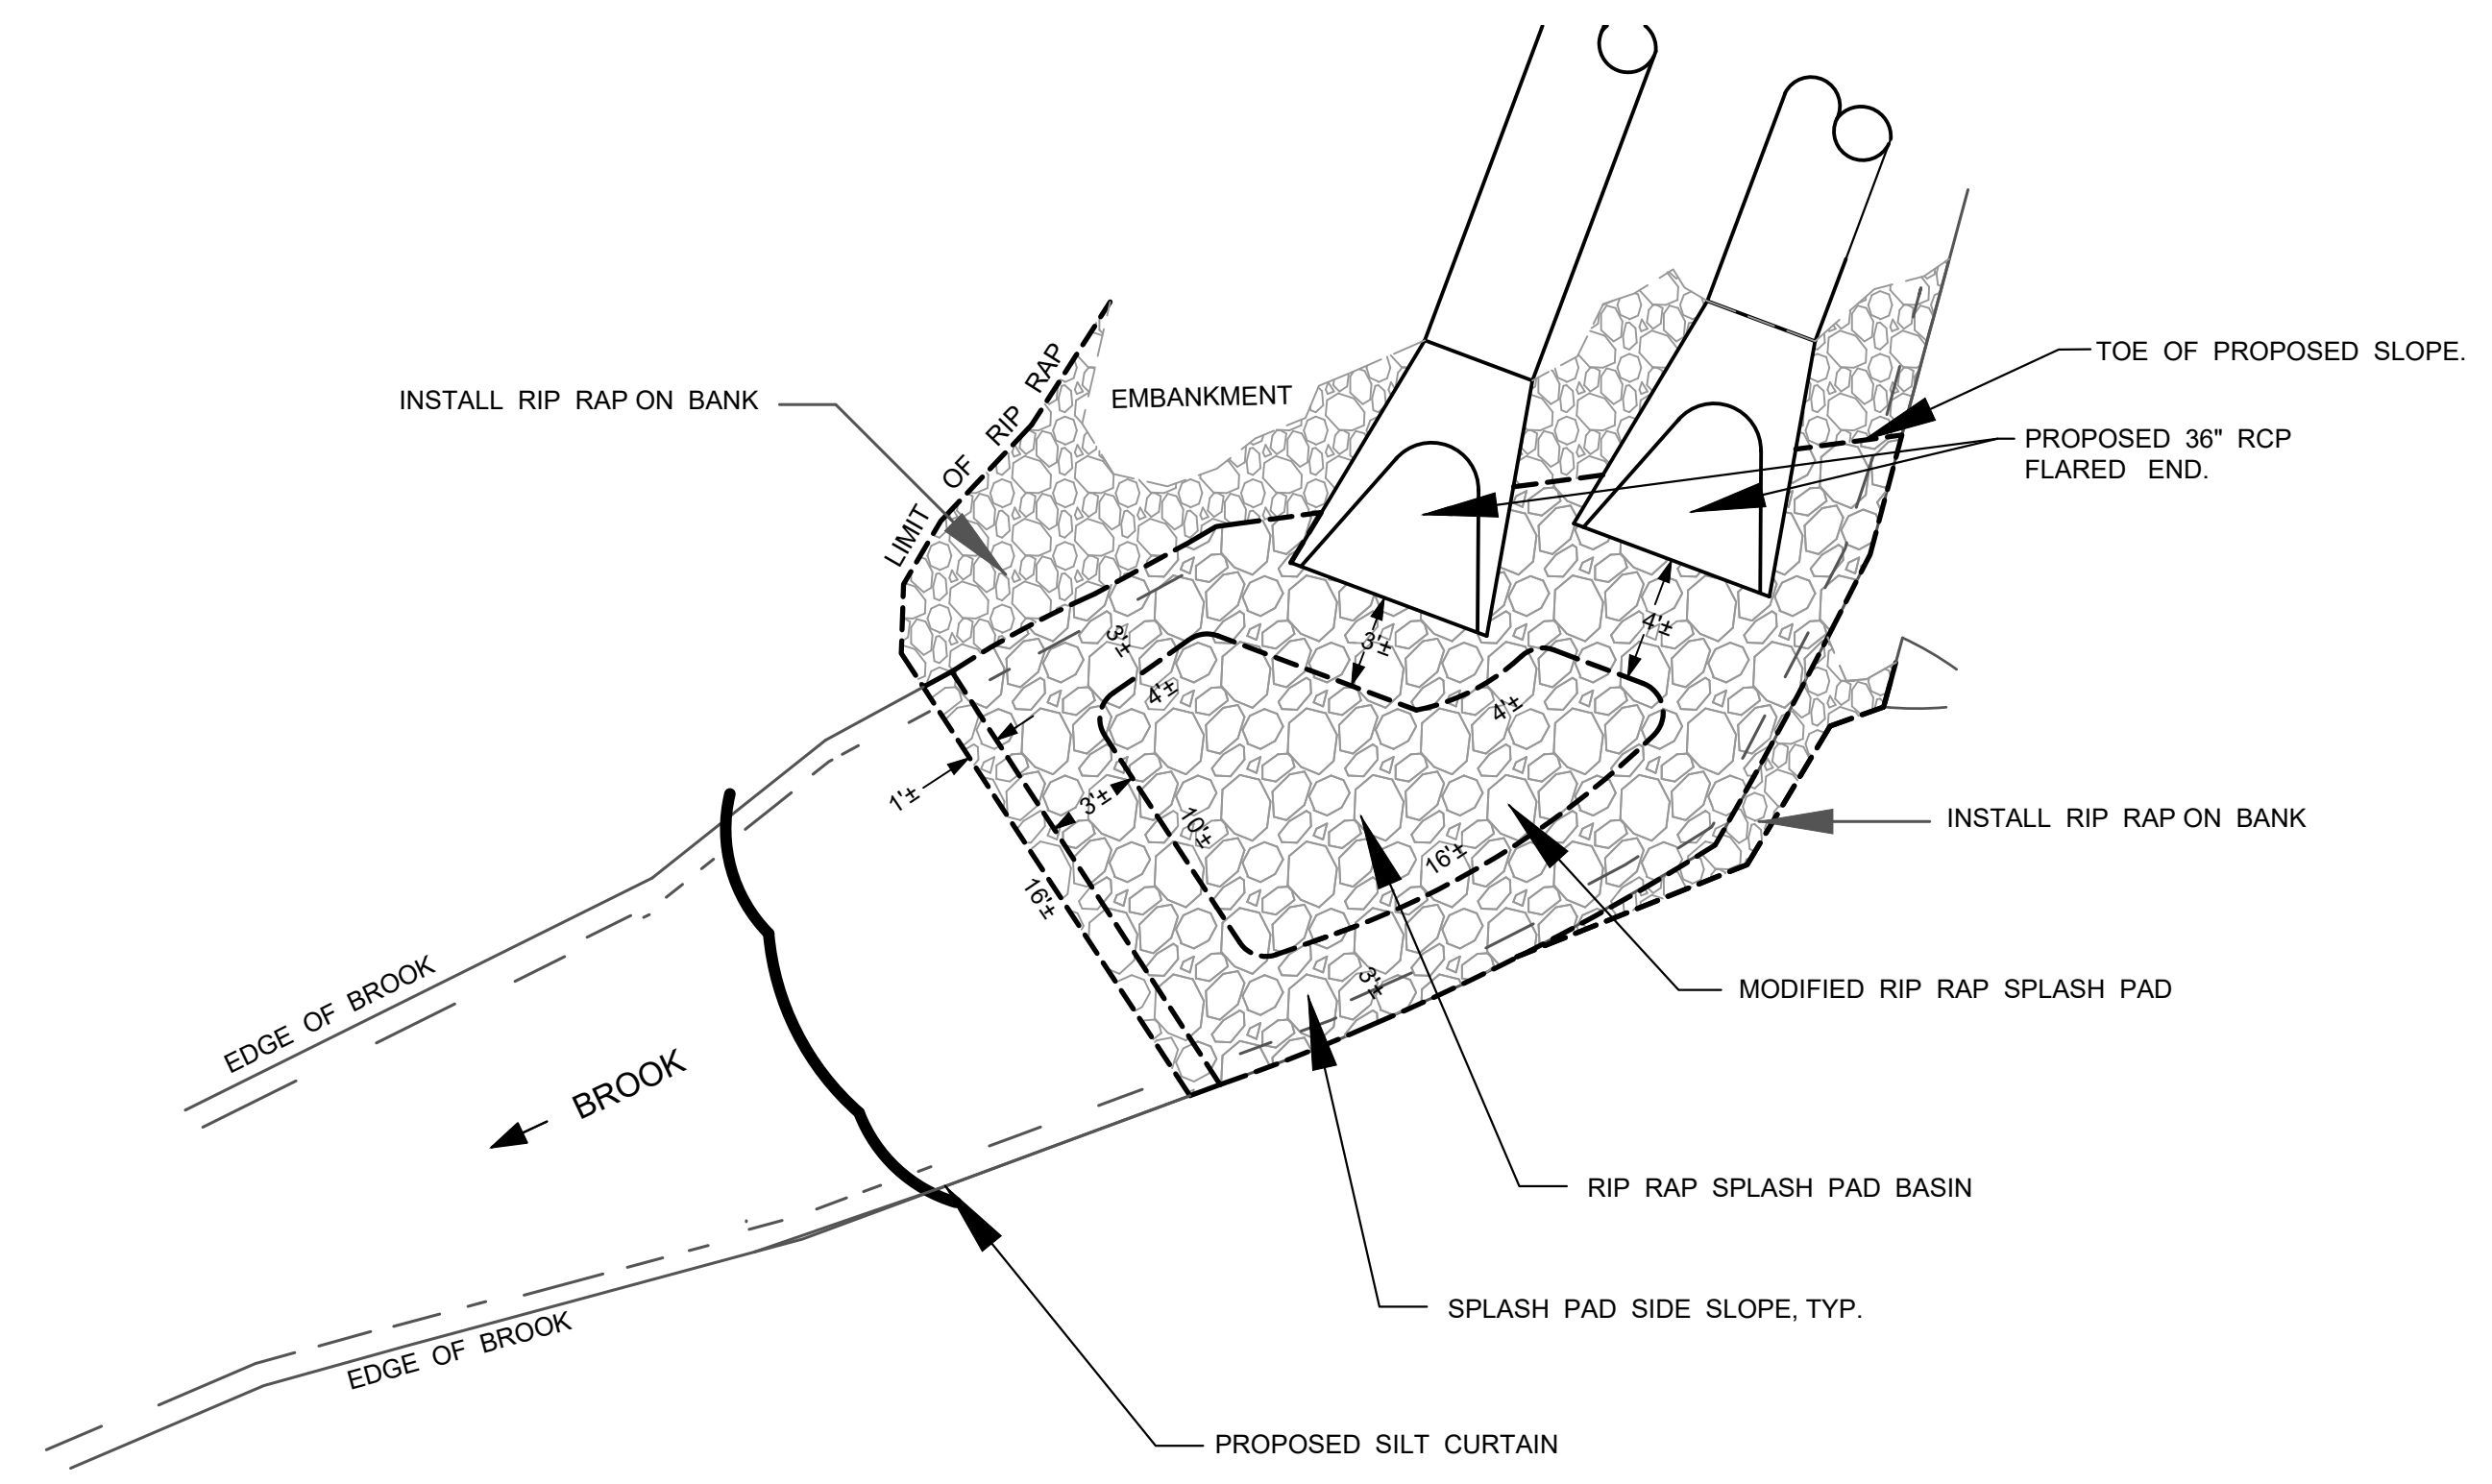

PLAN OF

PROPOSED 36" FLARED ENDS WITH INSTALLATION OF RIP RAP AND SPLASH PAD

N.T.S.

REVISIONS		REVISIONS		TOWN LINE ROAD	RECONSTRUCTION OF TOWN LINE ROAD		FIELD BOOK:	DWG. NO. TL RD S WL PERMIT	DEPARTMENT OF ENGINEERING				
					DRAWN BY: M.R.P.		CHECKED BY:	DESIGNED BY:	SCALE: AS NOTED	TOWN OF PLAINVILLE			
				SPLASH PAD DETAIL SHEET	DATE: OCT. 27, 2020		DATE:	DATE:	PLAINVILLE, CONNECTICUT				
					F.H.W.A. REGION NO.	STATE	TOWN(S)		PROJ. NO.	PROJ. NO.	YEAR	ROUTE NO.	SHEET NO.
				1	CT	PLAINVILLE		2020-08E		2020			