


LANING OAKS
AGE RESTRICTED
DEVELOPMENT

215701 autoturn fire108in

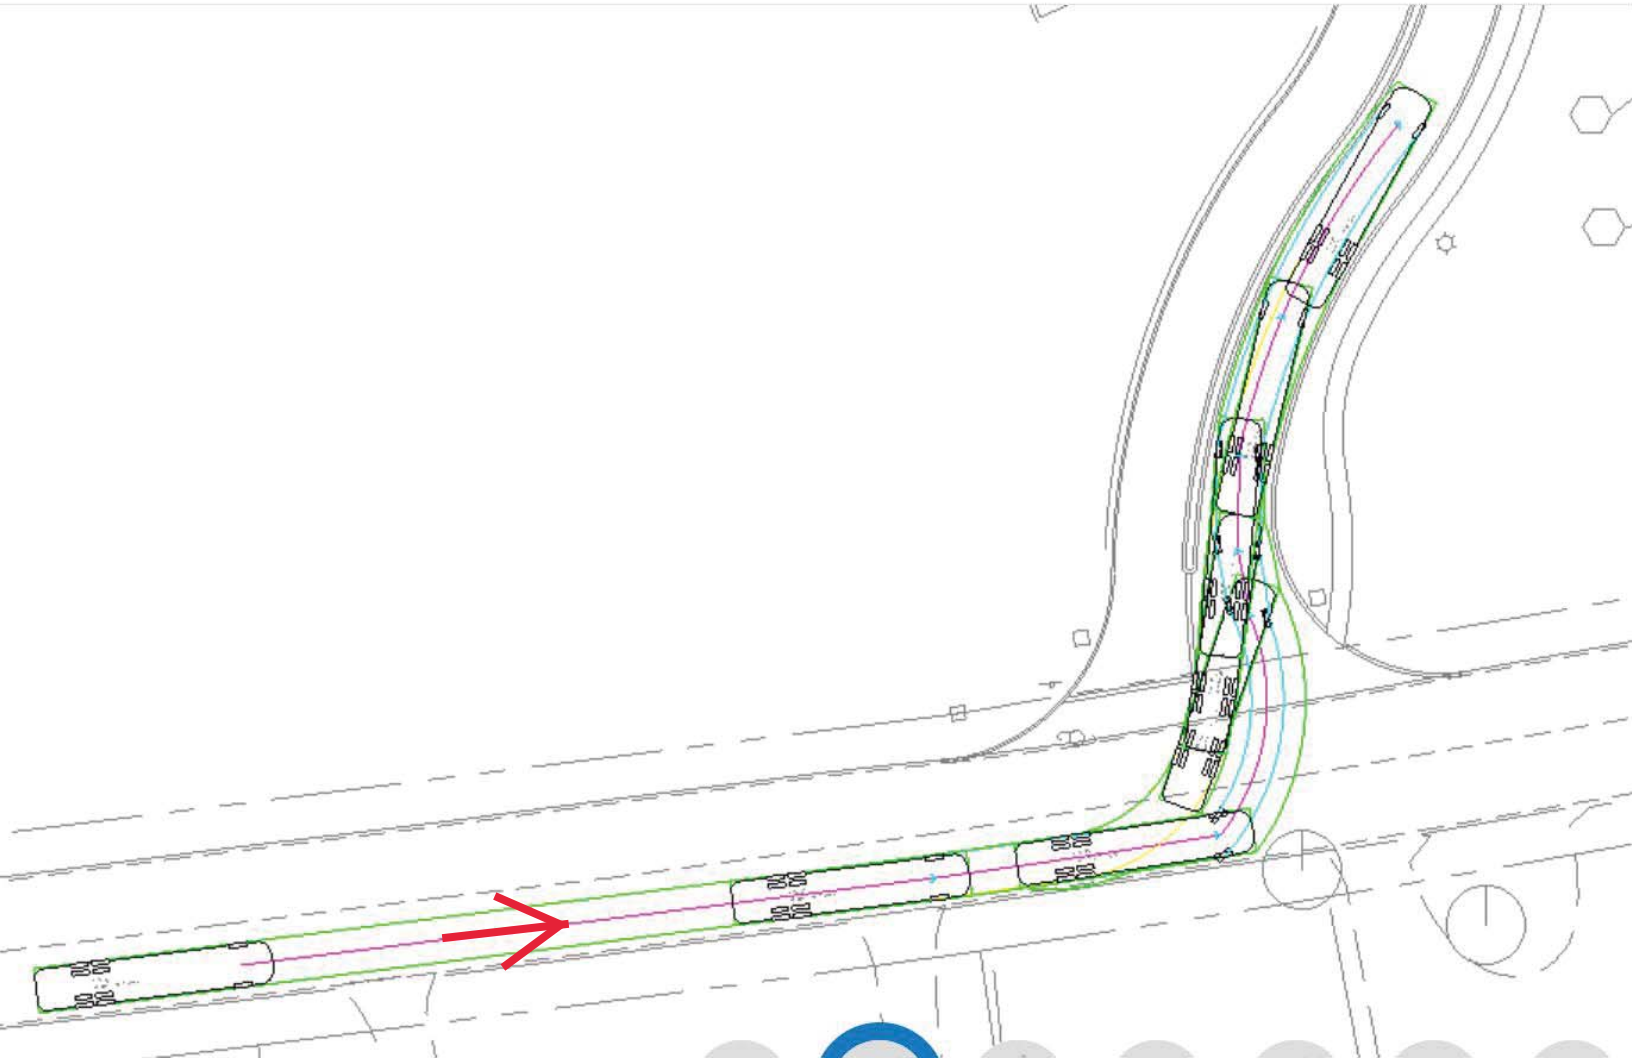

1992 LADDER FIRE TRUCK
ENTERING SITE FROM
WEST (FROM QUEEN ST)

BY KRATZERT, JONES & ASSOCIATES, INC.
JAMES SAKONCHICK PE LS 11302